


MOUZA: - AHMADPUR - J.L. NO- 154

P.S.: - SAINTHIA - DIST: - BIRBHUM

SCALE: 33' = 1"

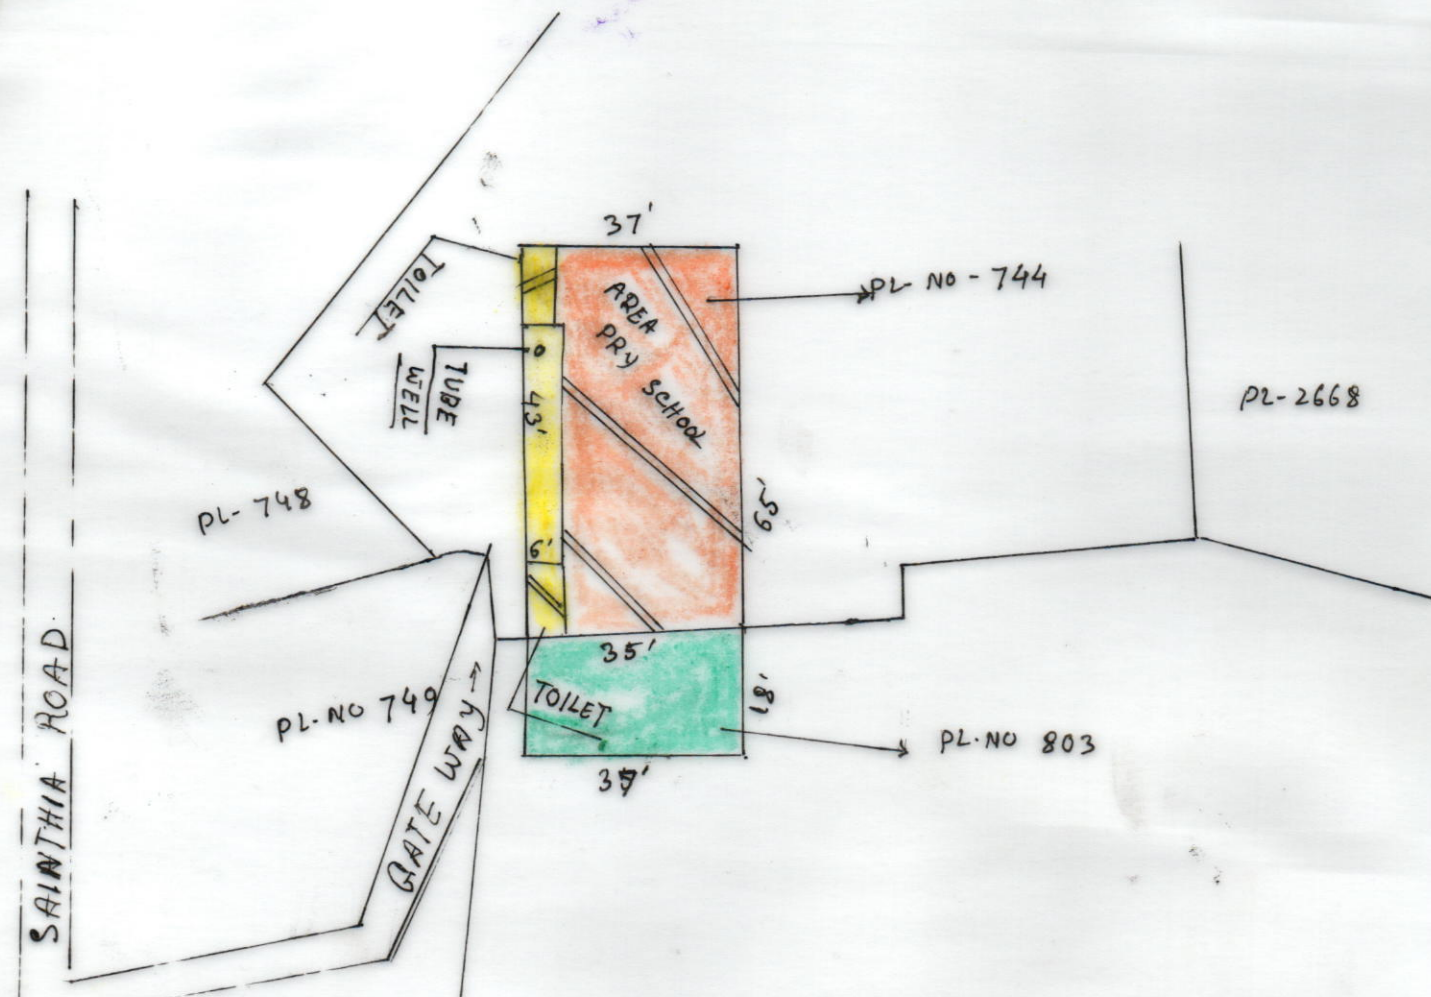

SCHEDULE

SCHOOL NAME: - AHMADPUR CHOTOLINEPARA PRY SCHOOL

DISE CODE: - 19080704003

CIRCLE: - AHMADPUR

BLOCK: - SAINTHIA

PANCHAYAT: - AHMADPUR

MOUZA: - AHMADPUR

J.L. NO: - 154

PLOT NO: - 744, 803

KHATIAN NO: - 1409, 1410, R.S - 1277

AREA OF LAND: - 2988 S.FT

= .068 ACRE

USABLE AREA: - 1950 S.FT + 390 S.FT [PRY +]

FALLOW AREA: - 648 S.FT []

DRAWN BY

Gadadhar Pal
Surveyor

20.05.15

GADADHAR PAL

GADADHAR PAL

G.R. No. - S/68206

20-05-2015

Vill. - Kusumjatra, Birbhum

SIG. OF H.T

Asit Kumar Basu

Head Teacher
Ahmadpur Chotolinepara Pry. School
P.O. - Ahmadpur Birbhum.