


MOUZA - BABUIYA . J. L. NO - 212
P.S - SAINTHIA . DIST - BIRBHUM.

SCALE - 1" = 33'-0"

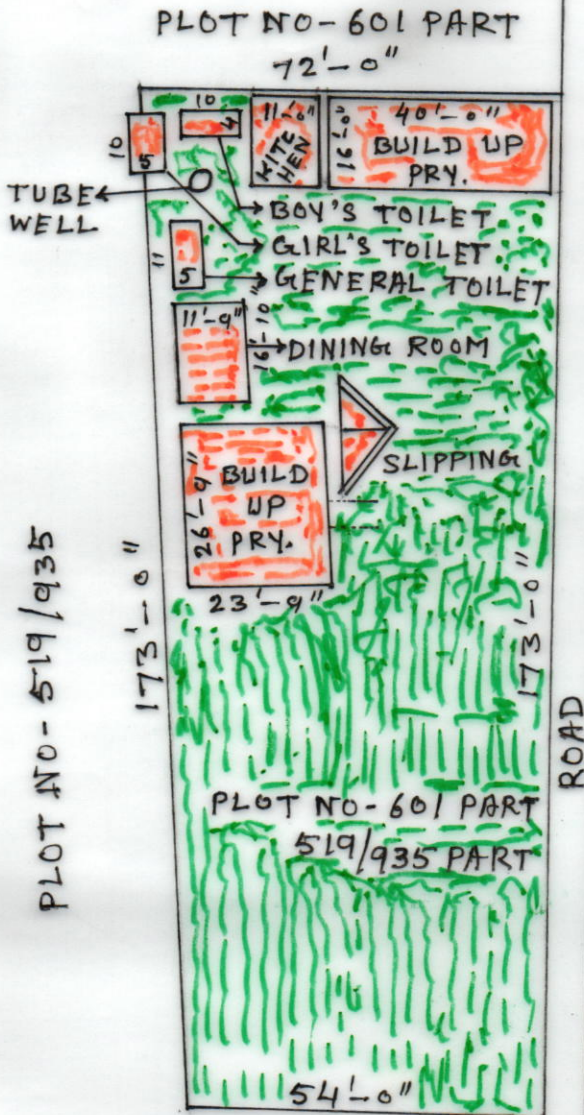

SCHEDULE

SCHOOL NAME :- BABUIYA PRY.
DISE CODE :- 19080705403
CIRCLE :- AHAMAD PUR.
BLOCK :- SAINTHIA.
PANCHAYAT :- SRINIDHI PUR G.P.
MOUZA :- BABUIYA.
PLOT NO :- 601 PART. 519/935 PART.
AREA OF LAND :- 10890 S.F.T = 0.2500 ACRE.
USABLE AREA :- 1275 S.F.T (PRY.)
FALLOW AREA :- 9615 S.F.T

SEAL & SIG. OF H.T

Mukti Pada Mondal

14.5.15

Head Teacher.

Babula Pary School.

P.O.-Konarpur.

Dist-Birbhum.

DRAWN BY

HARE KRISHNA PAL.

Hare Krishna Pal

Surveyor

Babuiya, Birbhum

L. No. - 1551

14-05-2015