


MOUZA. BANDHURA J.L.NO-136

PLOT-NO. 432, PLOT NO - 430 PLOT NO - 431
P.S. SAINTHIA BIRBHUM

SCALE :- 33'-0" = 1"

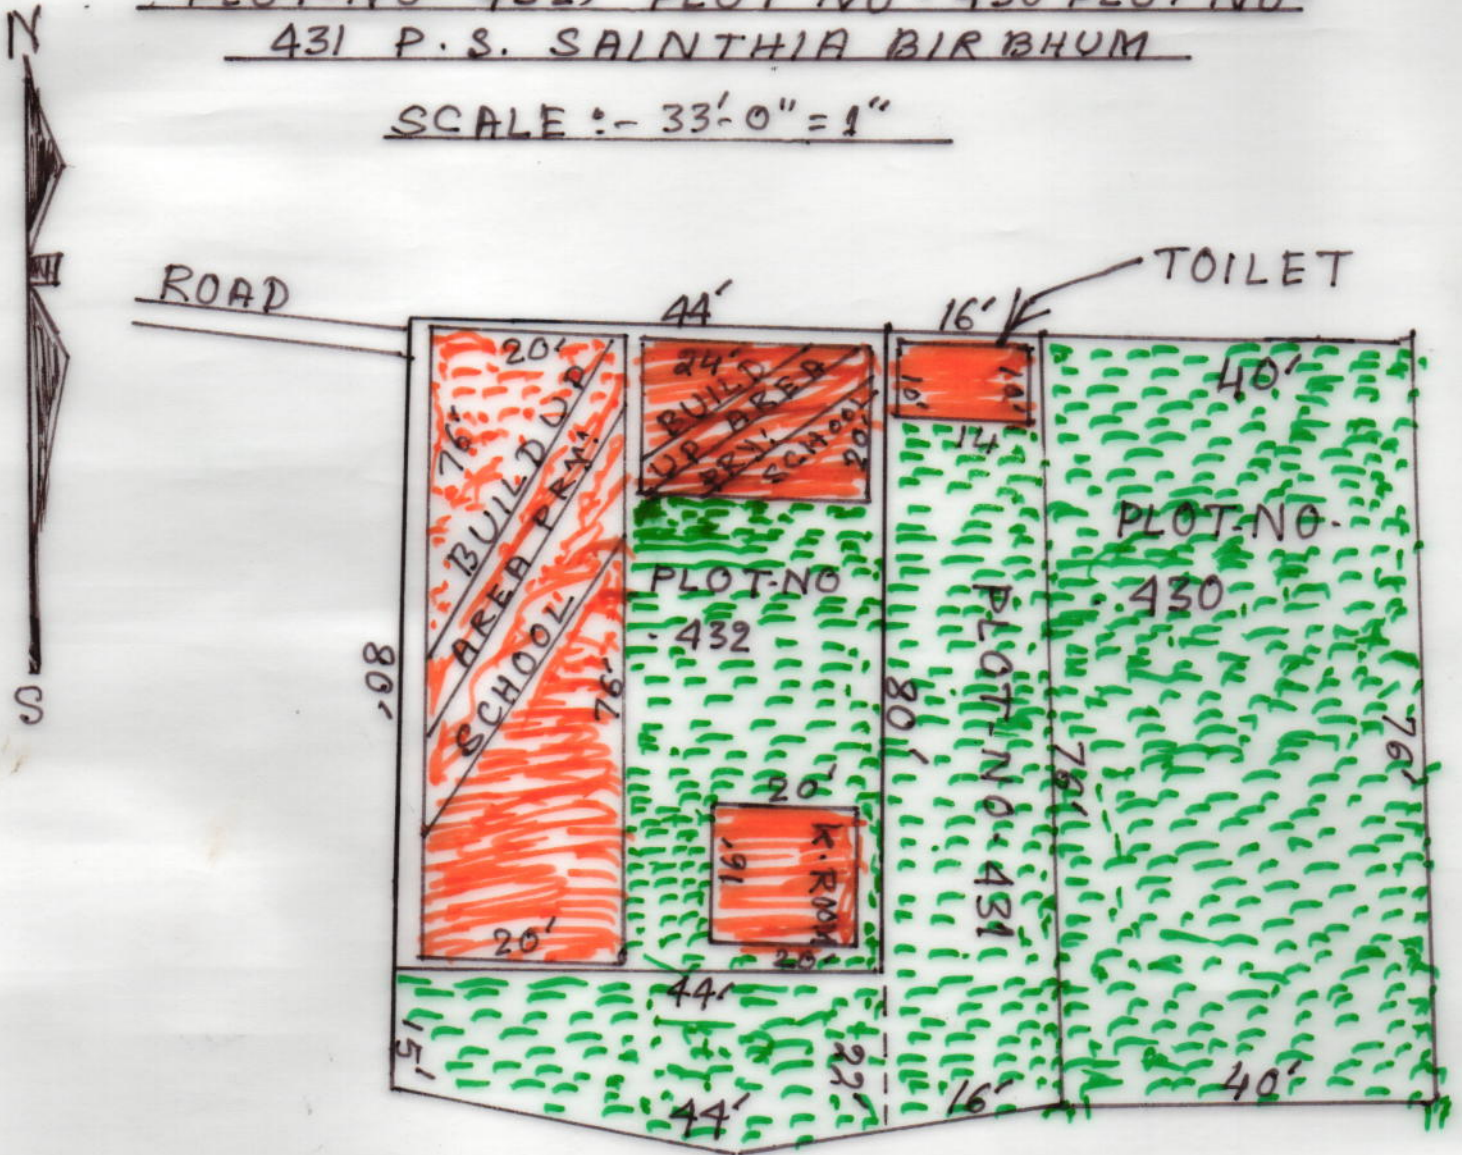

SCHOOL NAME: BANDHURA

DISE CODE :- 19086057657

CIRCLE :-

BLOCK : SAINTHIA

PANCHAYAT :- BHROMORCALE

MOUZA. BANDHURA J.L.NO-136

PLOT NO - 432, 431, 430

AREA OF LAND :- 8590 sft = 19.7 DESIMAL

USABLE AREA :- 2460 sft = 5.6 DESIMAL

FALLOW AREA :- 6130 sft = 14 DESIMAL

SIG OF AMIN

SK. Lal

VILL:-ADIRAPARA
P.O:-DEWASH, BIRBHUM

Reg NO-1414

Toton Roy

Teacher-in-charge

Bandhura Primary School

Post.-Dewash, Dist.-Birbhumi