




MOUZA - BARA SANGRA. J.LNO-53.
P.S-SAINTHIA.DIST-BIRBHUM.
PLOT NO- 2638/3276.

SCALE 1"=30'

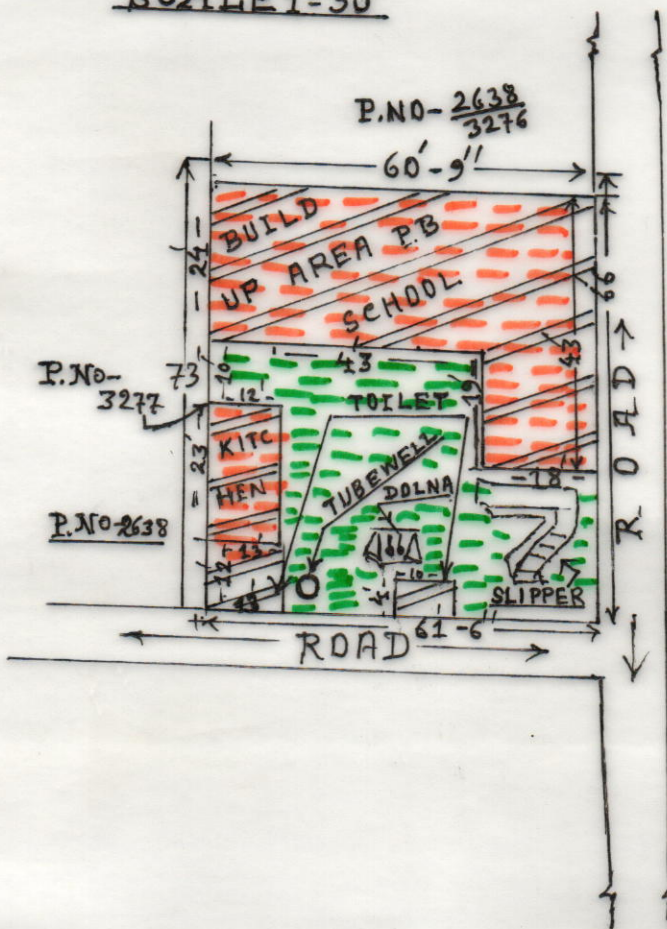

SCHEDULE	
SCHOOL NAME :-	BARASANGRA
	PART BASIC SCHOOL
DISE CODE :-	19080700101.
CIRCLE :-	AHMAD PUR.
BLOCK :-	SAINTHIA.
PANCHAYAT :-	SANGRA.
MOUZA :-	BARASANGRA.
J.LNO :-	53.
PLOT NO :-	2638/3276.
KHATI ANNO -	256, 327.
AREA OF LAND :-	4248 Sqft. / 0.10 Acre
USABLE AREA :-	2391 Sqft.
FALLOW AREA -	1857 Sqft.

Kartick chandra mal.

Sig of H.T.

প্রধান শিক্ষক

বড় সাংড়া আঃ বঃ বিদ্যালয়

পোঃ-হোটসাংড়া, বীরভূম

Drawn by

Mihir Lal Mondal
 MONDAL
 Land Surveyors
 37520/W.B./1733
 Vill+P.O.-Ahmadpur, Birbhum.