


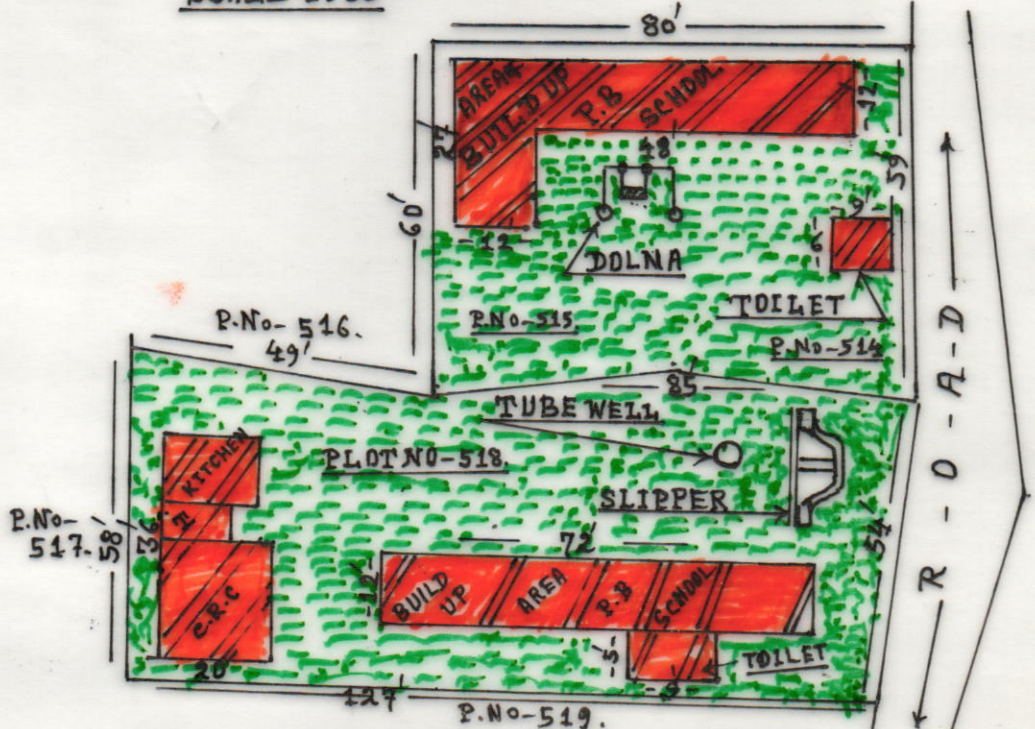

MOUZA-BHRMORKOL. J.LNO-145.
P.S-SAINTHIA.DIST-BIRBHUM.
PLOT NO-514,515,518.

SCALE-1"=33'



SCHEDULE	
SCHOOL NAME:-	BHRMORKOL P.B SCHOOL
DISE CODE :-	19080707104.
CIRCLE :-	AHMADPUR.
BLDCK :-	SAINTHIA.
PANCHYAT :-	BHRMORKOL.
MOUZA :-	BHRMORKOL.
JL No- :-	145.
PLOT No- :-	514, 515, 518.
KHATIANNNO- :-	7389
AREA OF LAND:-	12196 SQFT. OR 0.28 Acre
USABLE AREA:-	2592 SQFT.
FALLOW AREA:-	9604 SQFT.

Sig of H.T.

Gour Chandra Das
 Head Teacher
 Bhromorkole P. B. School
 Bhromorkole, Birbhum.

Drawn by
Mihir Lal Mondal
 M. L. MONDAL
 (Surveyor)
 G. R. No-S/68206/W.B./1733
 Vill+P.O.-Ahmadpur, Birbhum.