
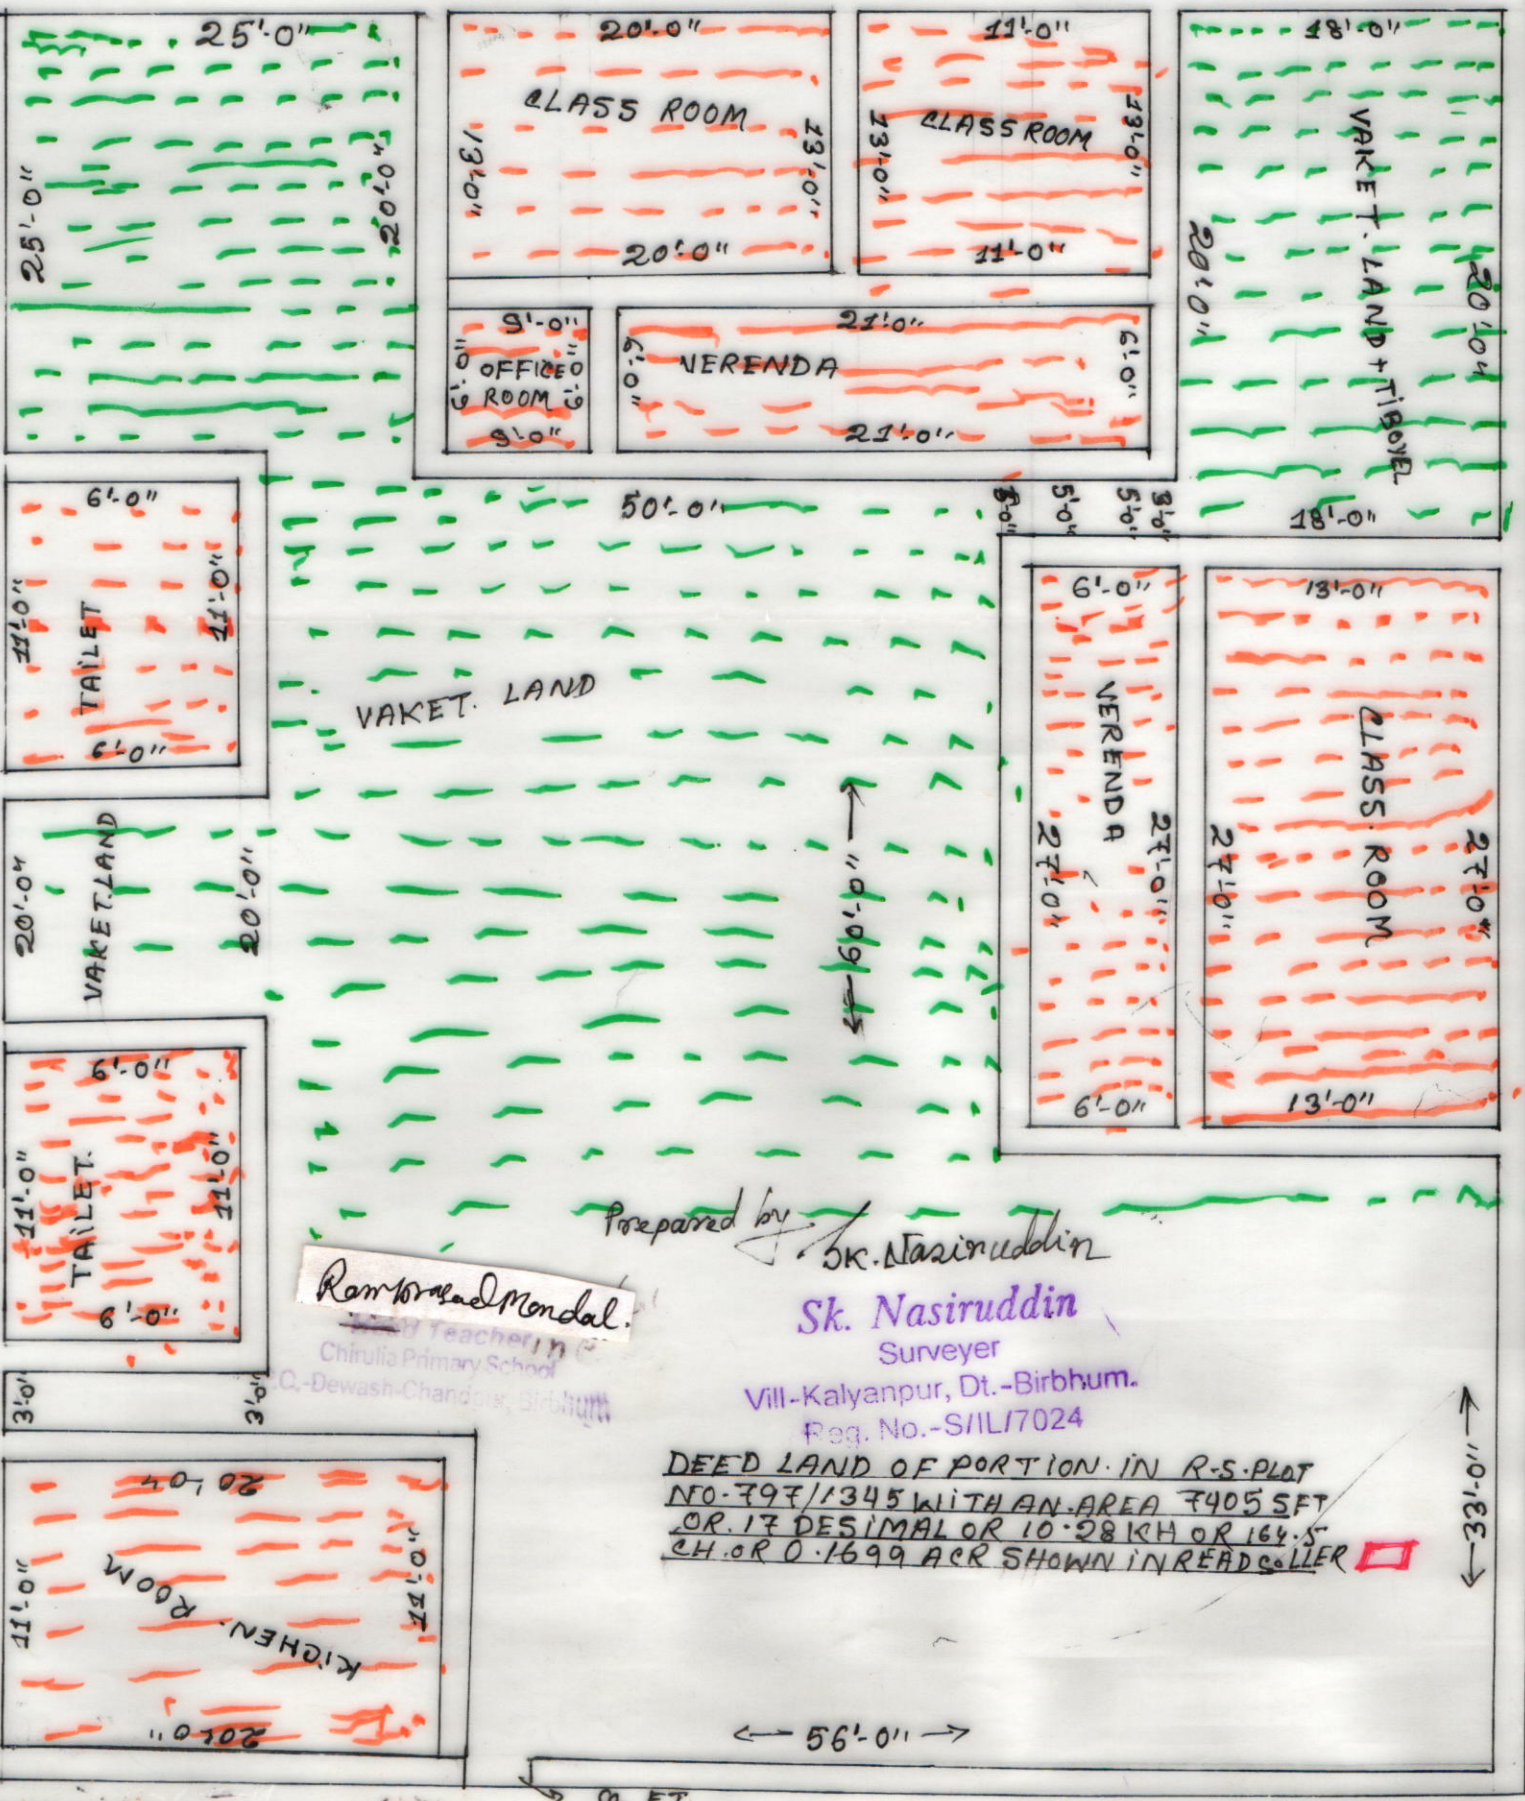
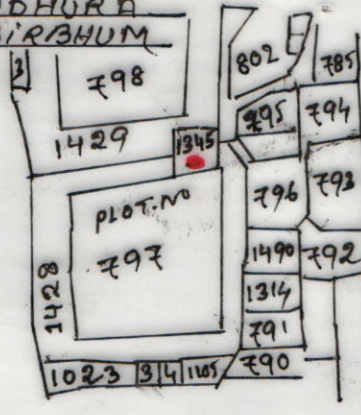


SKETCH MAP OF PLOT NO- 797/1345 UNDER MOUZA BANDHURA
 J.A. NO. 136 VILL. CHIRULIYA P.S. DEWASH P.S. SAINTHIA DT. BIRBHUM
 SCALE 76" 1" E.M.A.H

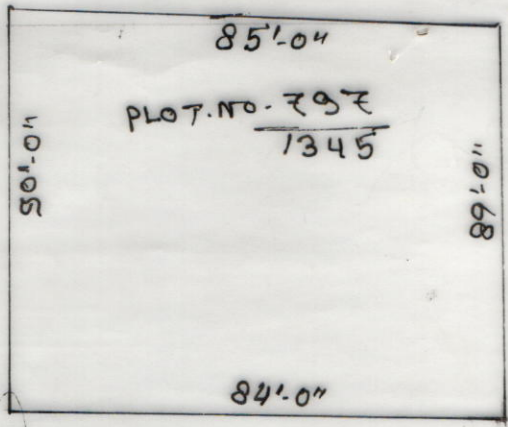

Ram Prasad Mondal,
 Teacher,
 Chirulia Primary School,
 Q. Dewash Chandura, Birbhum

Prepared by
 Sk. Nasiruddin
 Surveyer
 VIII-Kalyanpur, Dt.-Birbhum.
 Reg. No. -S/IL/7024

DEED LAND OF PORTION IN R-5 PLOT
 NO. 797/1345 WITH AN AREA 7405 SFT
 OR 17 DESIMAL OR 10.28 KH OR 164.5
 CH. OR 0.1699 ACR SHOWN IN READ COLLER

33' 0"

56' 0"

GL ET