


MOUZA - GARUPUR . J.L.NO - 233  
 P.S - SAINTHIA , DIST - BIRBHUM.

SCALE = 1" = 16'-6"

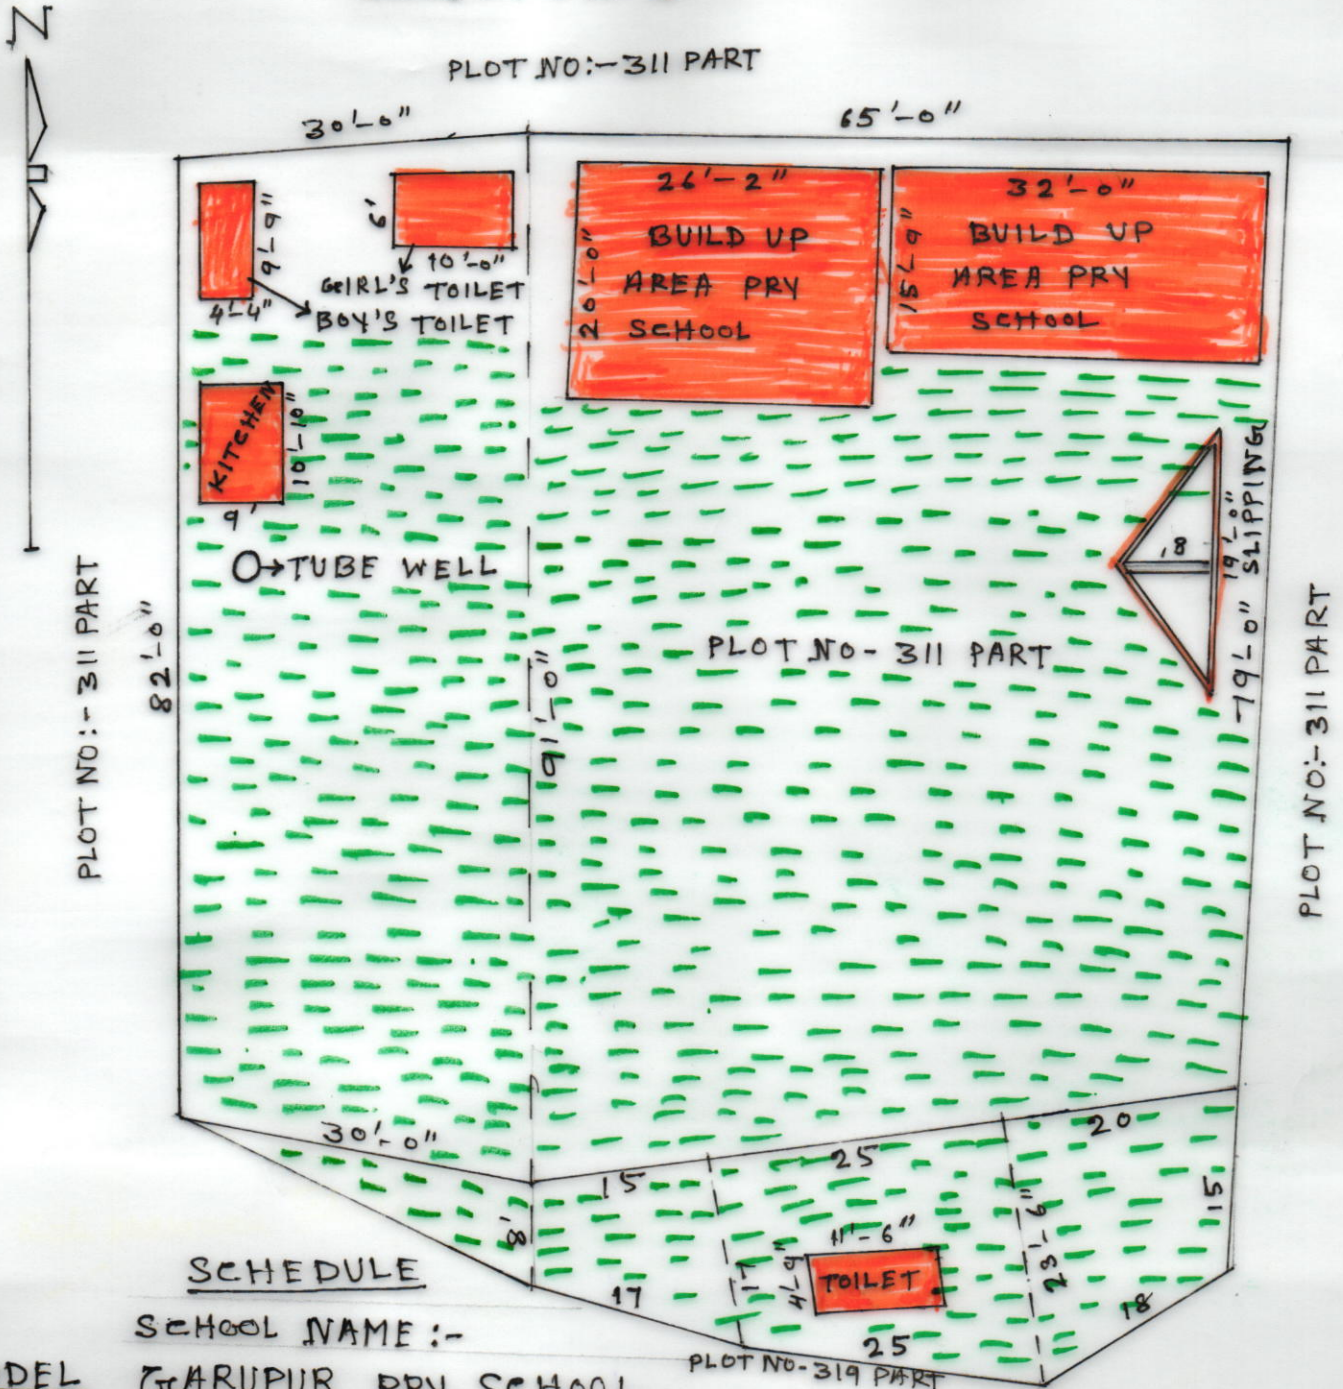

SCHEDULE

SCHOOL NAME :-

MODEL GARUPUR PRY. SCHOOL.

MAP DISE CODE :- 19080705703. CIRCLE :- AHMAD PUR.

BLOCK :- SAINTHIA. PANCHAYAT :- SRINIDHIPUR.

MOUZA :- GARUPUR . J.L.NO - 233. PLOT NO - 311 PART.

KHATAIAN NO - 64. AREA OF LAND :- 9100 S.F.T = 0.2088 ACRE

USABLE AREA :- 1027 S.F.T PRY SCHOOL.

FALLOW AREA :- 8073 S.F.T.

SEAL & SIG. OF H.T.

*Krishna Mahanprukherjee*  
 Head Teacher 15/05/2015  
 Garupur Primary School  
 P.O - Khaverpara, Dist. - Birbhum

DRAWN BY  
 HARE KRISHNA PAL

*Hare Krishna Pal*  
 Surveyer  
 Babuiya, Birbhum  
 L. No. - 1551  
 15-05-2015