


MOUZA :- GORAI PUR.
 J.L.NO :- 214
 P.S :- SAINTHIA
 DIST :- BIRBHUM.
 SCALE :- 1" = 41'-3"



PLOT NO :-
617

PLOT NO :-
616/1266

ROAD

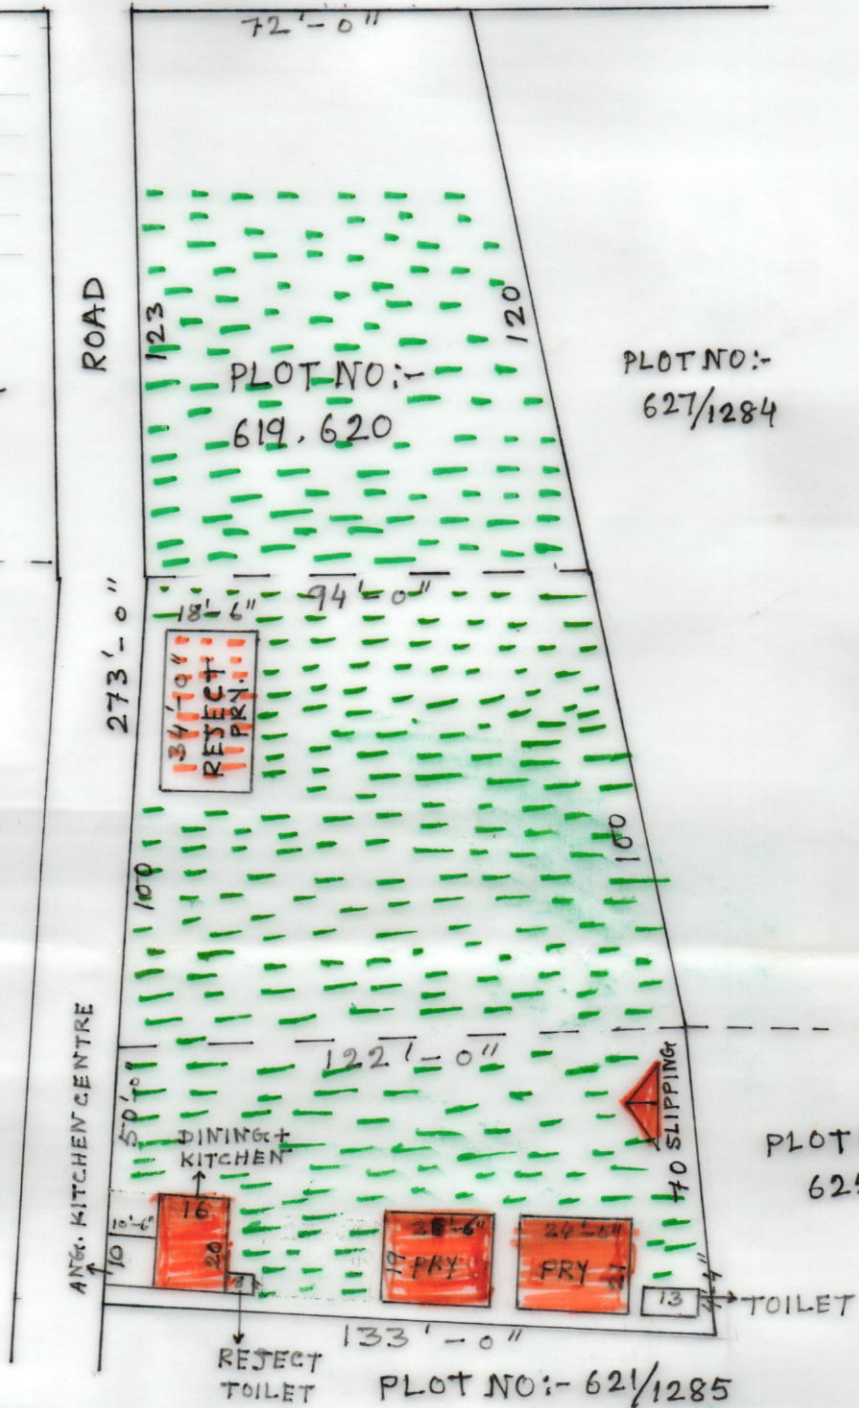

MODEL MAP

SCHOOL NAME :- GORAI PUR PRY. DISE CODE :- 19080705503
 CIRCLE :- AHAMAD PUR . BLOCK :- SAINTHIA.
 PANCHAYAT :- SRINIDHIPUR G.P. MOUZA :- GORAI PUR.
 J.L.NO :- 214 . PLOT NO :- 619, 620 KHATIAN NO :- 176
 AREA OF LAND :- 28534.5 s.f.t 0.6550 ACRE
 USABLE AREA :- 988.5 s.f.t, FALLOW AREA :- 27546 s.f.t
 AREA OF ANG. KICTEN CENTRE = 0.0024 ACRE.

SEAL & SIG. OF H.T.

Babul Das
 Head Teacher
 16-05-15
 Gorai pur Primary Schpp

DRAWN BY -
 HARE KRISHNA PAL

Hare Krishna Pal
 Surveyor
 Babuiya, Birbhum
 L. No. - 1551
 16-05-2015