


MOUZA: - KUCHIGHATA. J.L. NO: - 148

P.S: - SAINTHIA. DIST: - BIRBHUM. SCALE 33' = 1"

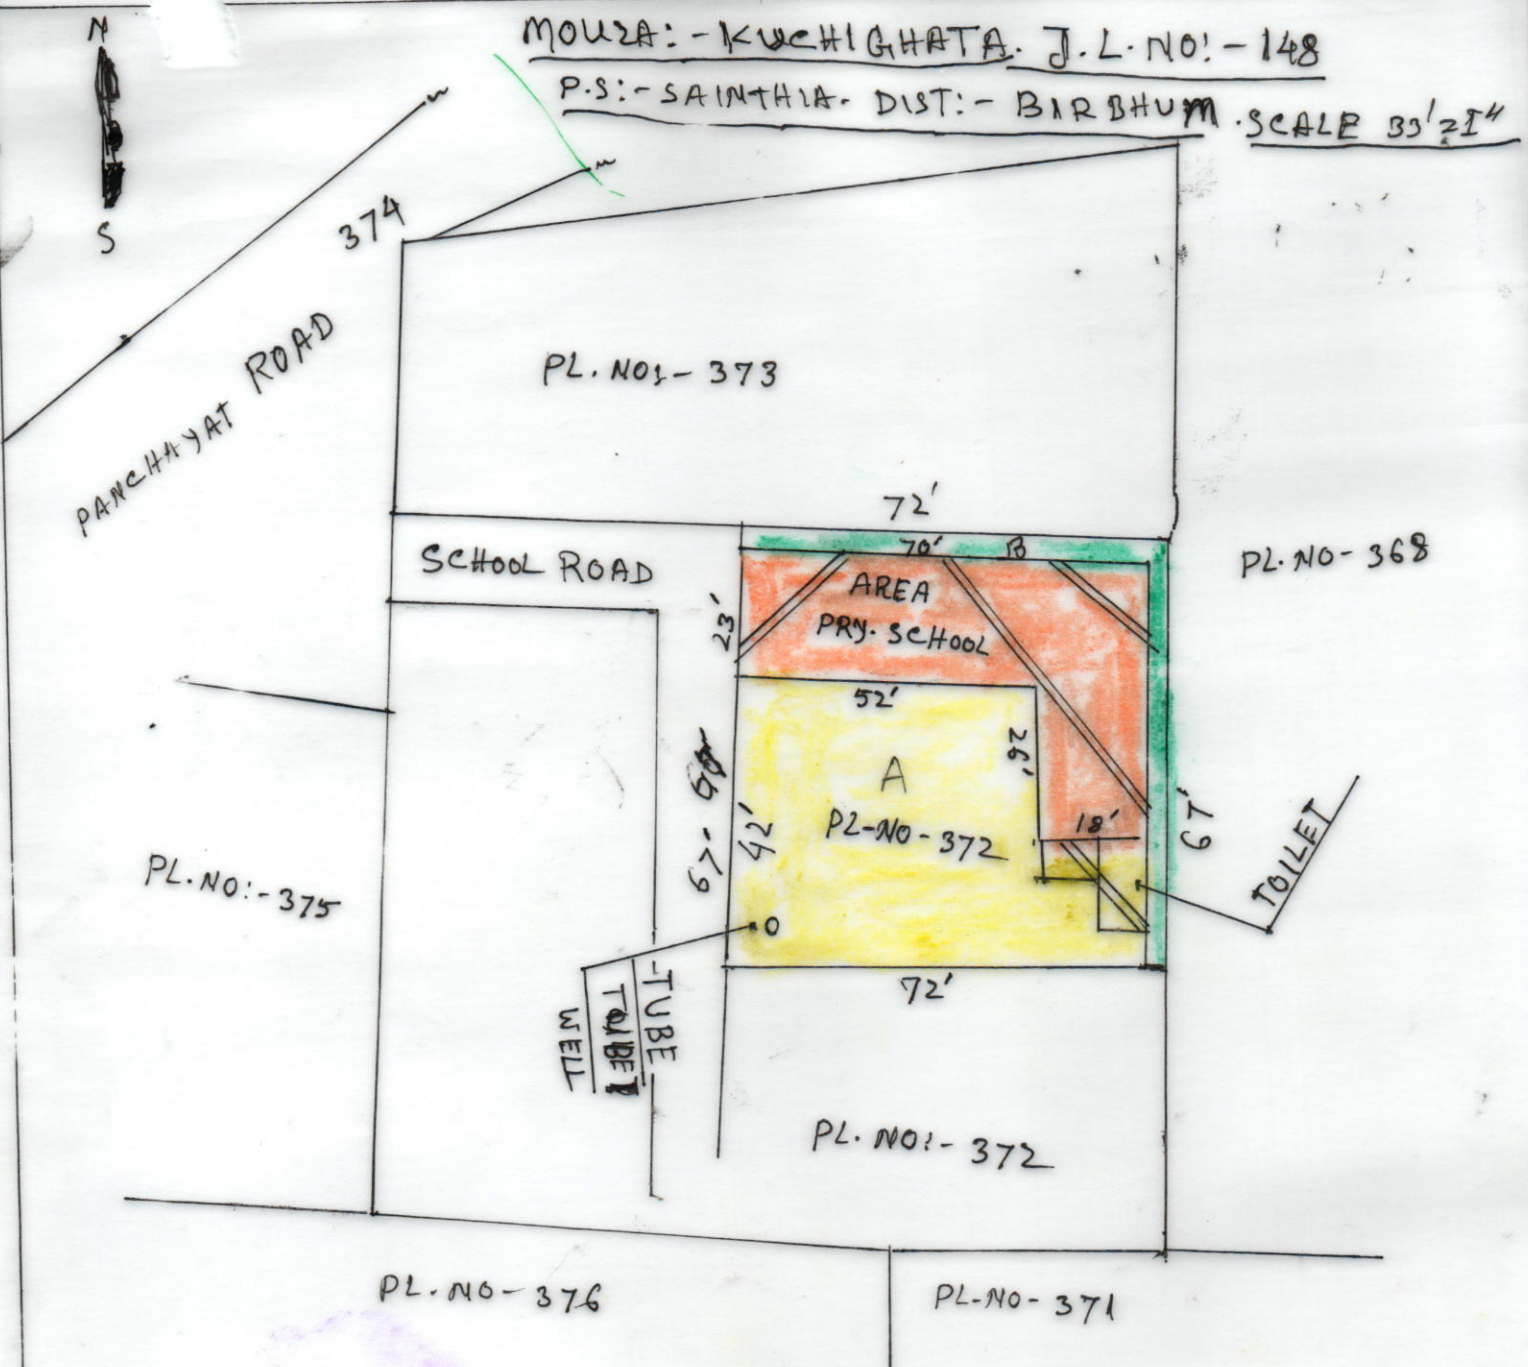

SCHEDULE	
SCHOOL NAME:	ISLAM PUR PRY. School
DISE CODE:-	19080706302
CIRCLE	AHAMADPUR
BLOCK:-	SAINTHIA
PANCHAYAT:-	BHROMORKOLE
MOUZA:-	KUCHIGHATA.NO. 148
PLOT NO:-	372
J.L. NO:-	148
KHATIAN NO:-	
AREA OF LAND:-	4824 S.FT.
USABLE AREA:-	2.11 ACRE
FALLOW AREA:-	4546 S.FT. (PRY+ A)
	278 S.FT. (B)



SIG. OF H.T
Subren Chatterjee

Head Teacher
 Islampur Primary School
 Ahamadpur/Birbhum

DRAWN BY
 GADADHAR PAL
 Surveyer
 GADADHAR PAL
 G. R. No. - 5168

20.05.2018 Vill. - Kusumjatra