


MOUZA - BADURIA . J.L.NO - 229 . P.S - SAINTHIA . DIST - BIRBHUM .  
 SCALE - 1" = 66' - 0"

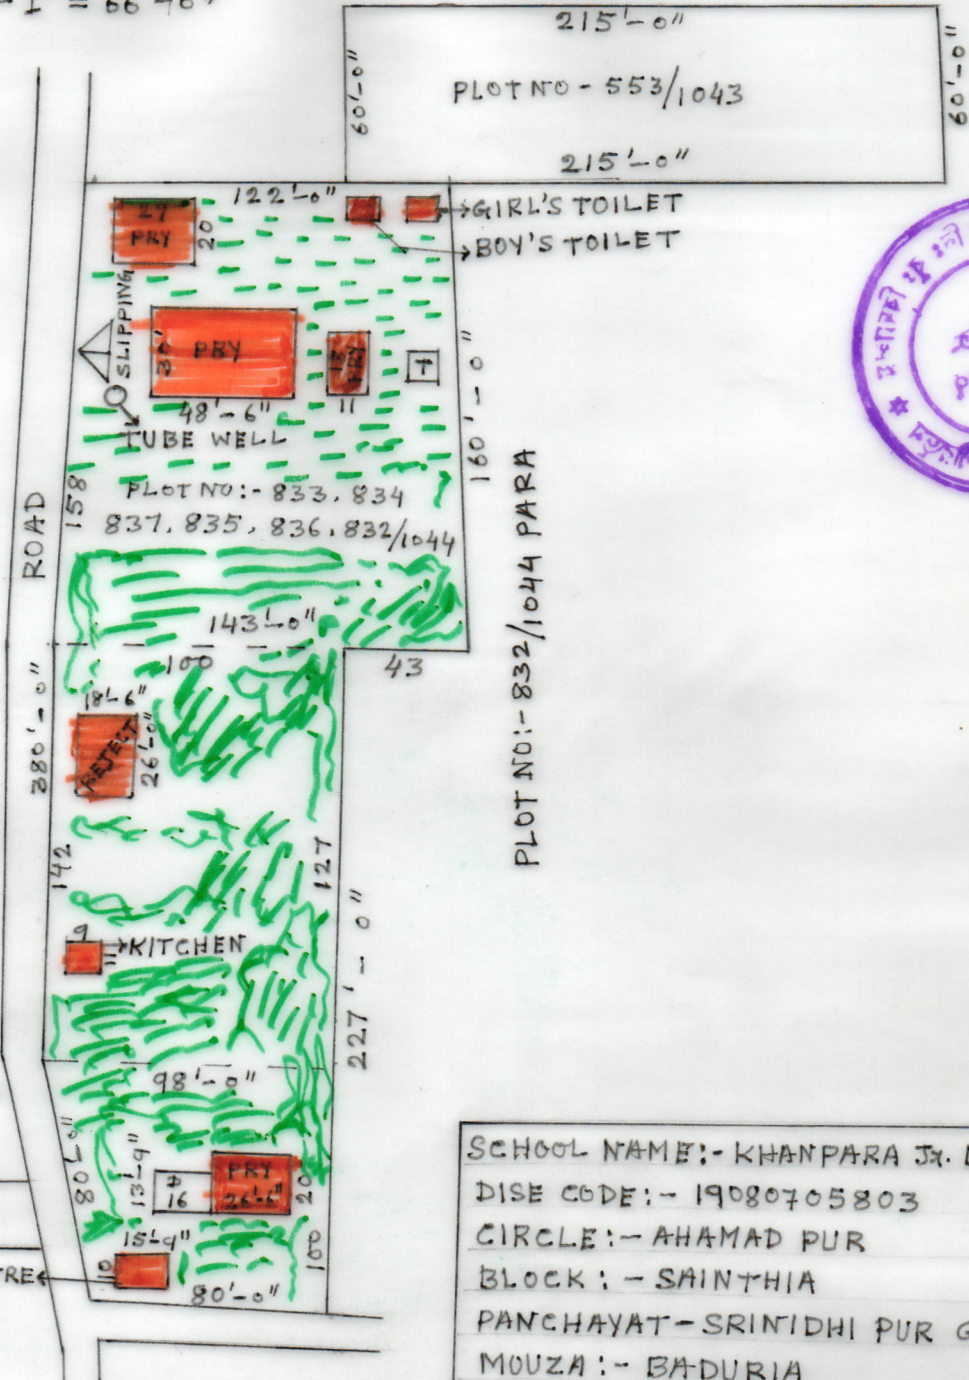

MUZA - KHANYER PARA  
 PLOT NO: - 1158/1849  
 200'-0"  
 ANG. KITCHEN CENTRE

SCHOOL NAME:- KHANPARA Jr. BASIC SCHOOL  
 DISE CODE:- 19080705803  
 CIRCLE:- AHAMAD PUR  
 BLOCK:- SAINTHIA  
 PANCHAYAT - SRINIDHI PUR G.P.  
 MOUZA:- BADURIA  
 J.L.NO:- 229  
 PLOT NO:- 833, 834, 835, 836, 837  
 553/1043, 832/1044  
 KHATAN NO - 262  
 AREA OF LAND:- 59293 s.f. = 0.13611 ACRE  
 USABLE AREA:- 2723 s.f.  
 FALLOW AREA:- 56570 s.f.  
 AREA OF ANG. CENTRE:- 0.0036 ACRE

MODEL MAP

SEAL & SIG. OF H.T.  
 ASHIS KUMAR Mukherjee  
 16.05.15  
 Teacher-in-Charge  
 Khanyer Para Jr. B. School

DRAWN BY.  
 HARE KRISHNA PAL  
 Hare Krishna Pal  
 Surveyer  
 Babuiya, Birbhum  
 L. No. - 1551  
 16-05-2015