


AREA MAP OF KUCHUIGHATA M.N.J.B. SCHOOL MOLZA:- PASCHIMDURGAPUR

J.L. NO:- 150 PLOT NO:- 23/190 & 23/172 PS SAINTHIA, DIST- BIRAHUM

SCALE:- 1"=33'-00"

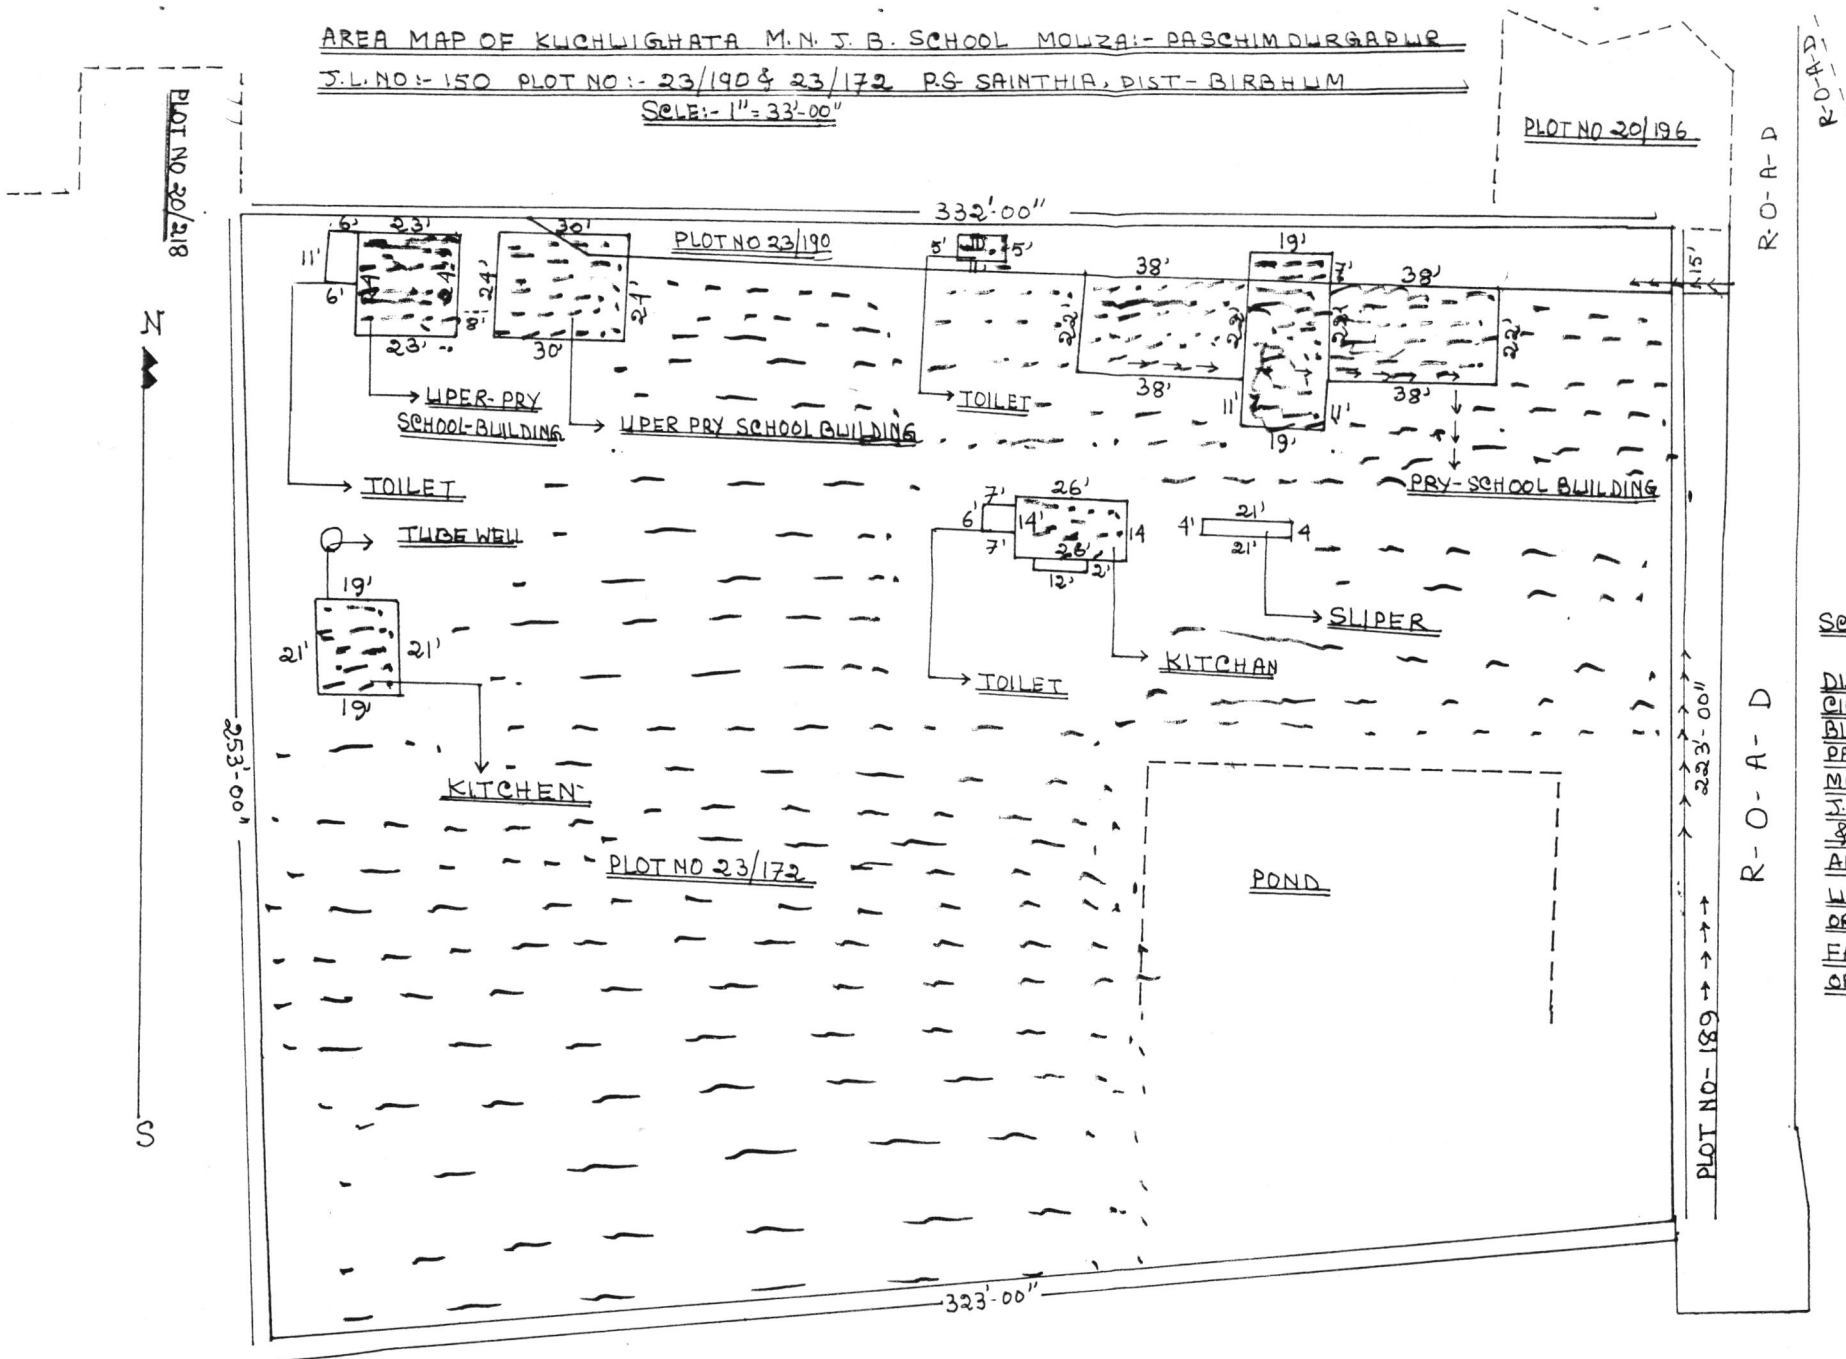

SCHEDULE

SCHOOL NAME:- KUCHUIGHATA  
M.N.J.B. SCHOOL  
DISE CODE:- 19080706401  
CIRCLE:- AHMEDPUR  
BLOCK- SAINTHIA  
PANCHAYER:- BHARAMAREKOLE  
MOLZA:- PASCHIMDURGAPUR  
J.L. NO:- 150 PLOT NO:- 23/190  
& 23/172 KH. NO:-  
AREA OF LAND:-  
USABLE LAND:- 4738 SFT  
OR 0.1087 ACRE  
FALLOW LAND:- 73207 SFT  
OR 1.6806 ACRE

Rumgol Bhattacharjee

স্বাক্ষর  
 সিনিয়র অফিসার  
 কুচুইঘাটা ম.ন.জ.ব. স্কুল

SIG OF AMIN

SEAL & SIG OF H.T.

Syed Abdul Monayem  
 Head Teacher  
 Kuchuighata M. N. J. B. School