


MOUZA — KUSUMDIHI ; J.L. NO. — 149

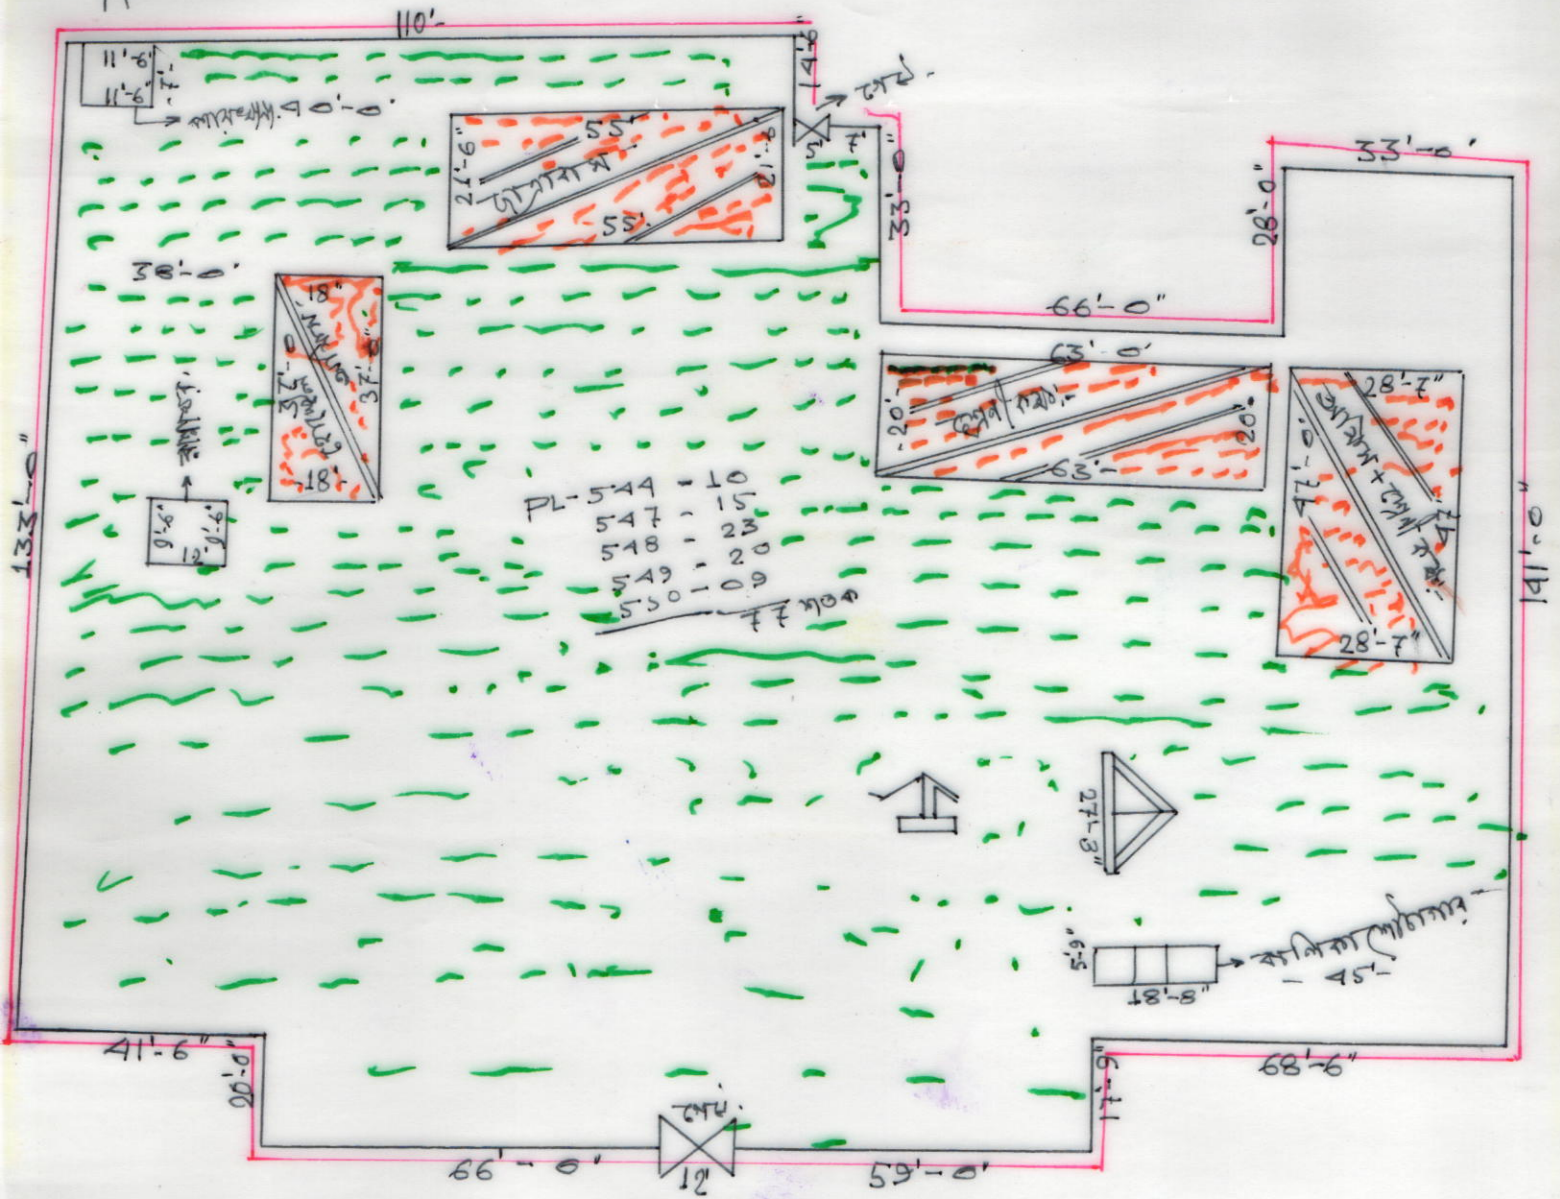

Drawn by
Santosh Mandal
25-5-2015

Santosh Mandal
Senior Surveyor
Kusumdihi, Biharn
Ph-73120

Basu Prasad Kora
প্রধান শিক্ষক
কুসুমডিহি প্রাথমিক বিদ্যালয়
কচইঘাটা, আমোদপুর, বীরভূম

SCHEDULE	
SCHOOL NAME	:- KUSUMDIHI PRY.
DISE CODE	:- 19080706201
CIRCLE	:- AHMEDPUR.
BLOCK	:- SAINTHIA.
PANCHAYAT	:- BHRMORKOL.
MOUZA	:- KUSUMDIHI
J.L. NO.	:- 149
KHATTIAN NO.	:- 124, 132
AREA OF LAND	:- 33,541 S.F. Tor 77 SATAK
USABLE AREA	:- 4898 S.F. Tor 11.25 SATAK
FALLOW AREA	:- 28643 S.F. Tor 65.75 SATAK