




MOUZA - NANUBAZAR. J.L NO - 69.
P.S. SAINTHIA. DIST - BIRBHUM.
PLOT NO - 2137.

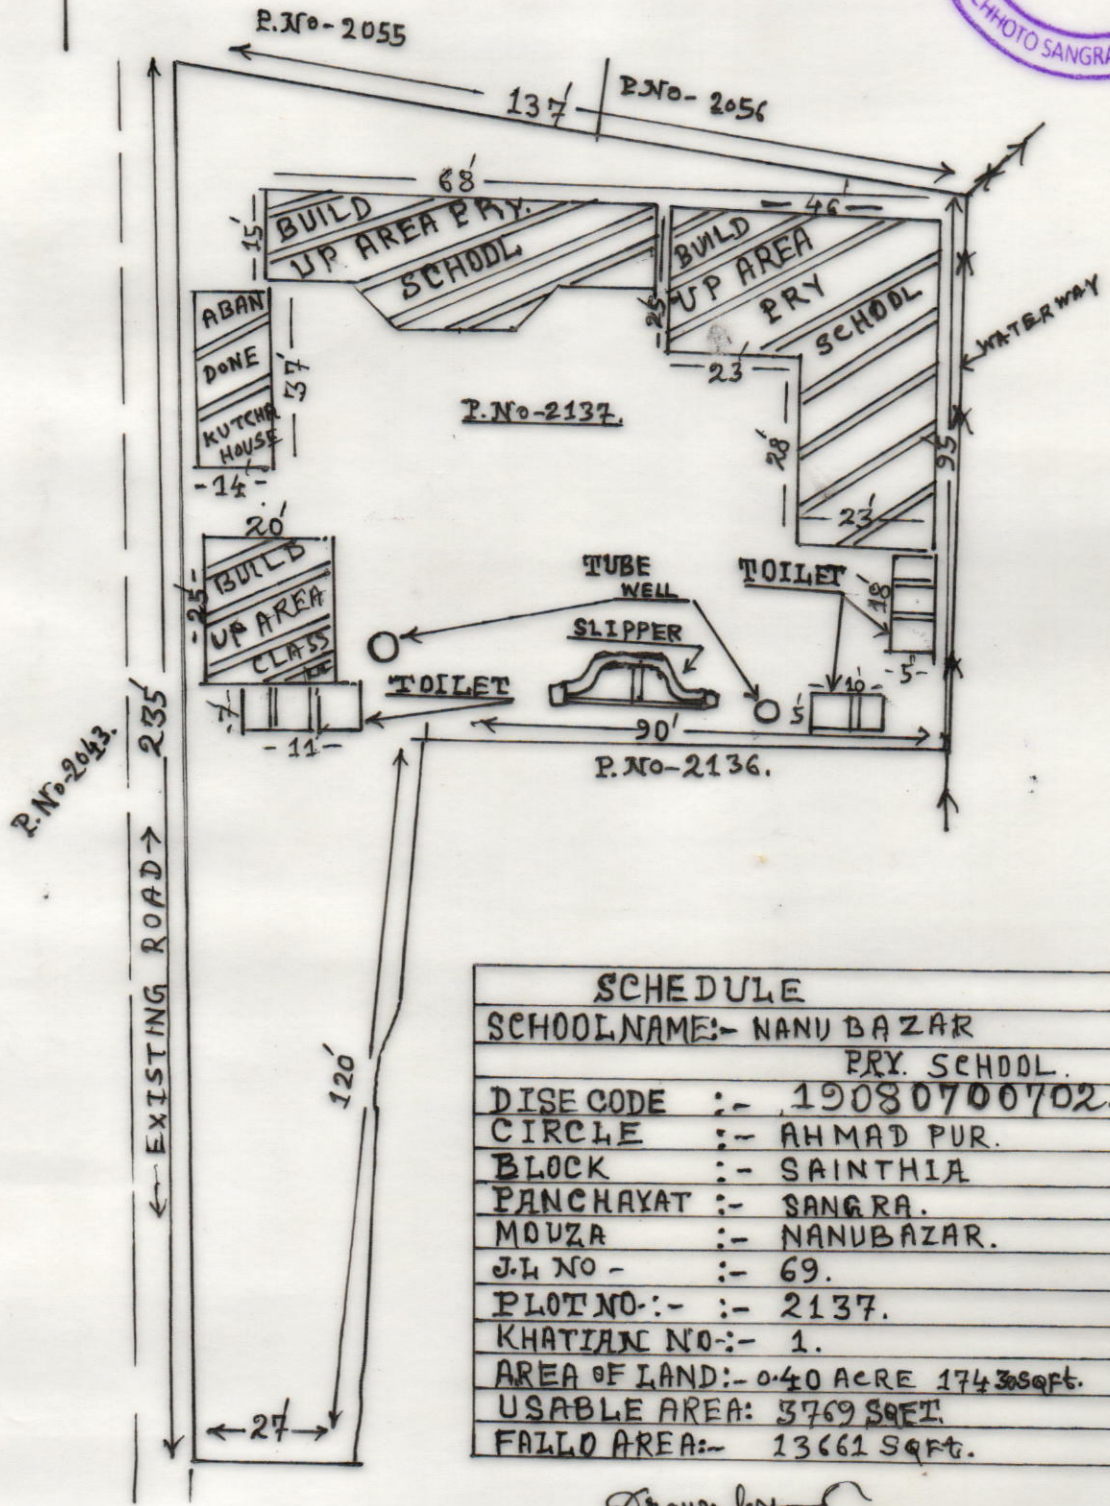

SCHEDULE	
SCHOOL NAME:-	NANUBAZAR P.R.Y. SCHOOL.
DISE CODE :-	19080700702.
CIRCLE :-	AHMAD PUR.
BLOCK :-	SAINTHIA
PANCHAYAT :-	SANGRA.
MOUZA :-	NANUBAZAR.
J.L NO - :-	69.
PLOT NO:- :-	2137.
KHATIAN NO:-	1.
AREA OF LAND:-	0.40 ACRE 17430sqft.
USABLE AREA:	3769 SQFT.
FALLO AREA:-	13661 SQFT.

Signature of H.T

Drawn by
M. L. Mandal
 M. L. Mandal
 (Surveyor)
 G. R. No.-S/68206/W.B./1733
 VIII+P.O.-Ahmadpur, Birbhum.

Prabal Bhawan Gosai
 Teacher - in - Charge
 Nanubazar Primary School