


MOUZA:- NARAYANPUR J.L.No-200 P.S-PANRUI DIST-BIRBHUM

SCALE 33'-0" = 1"

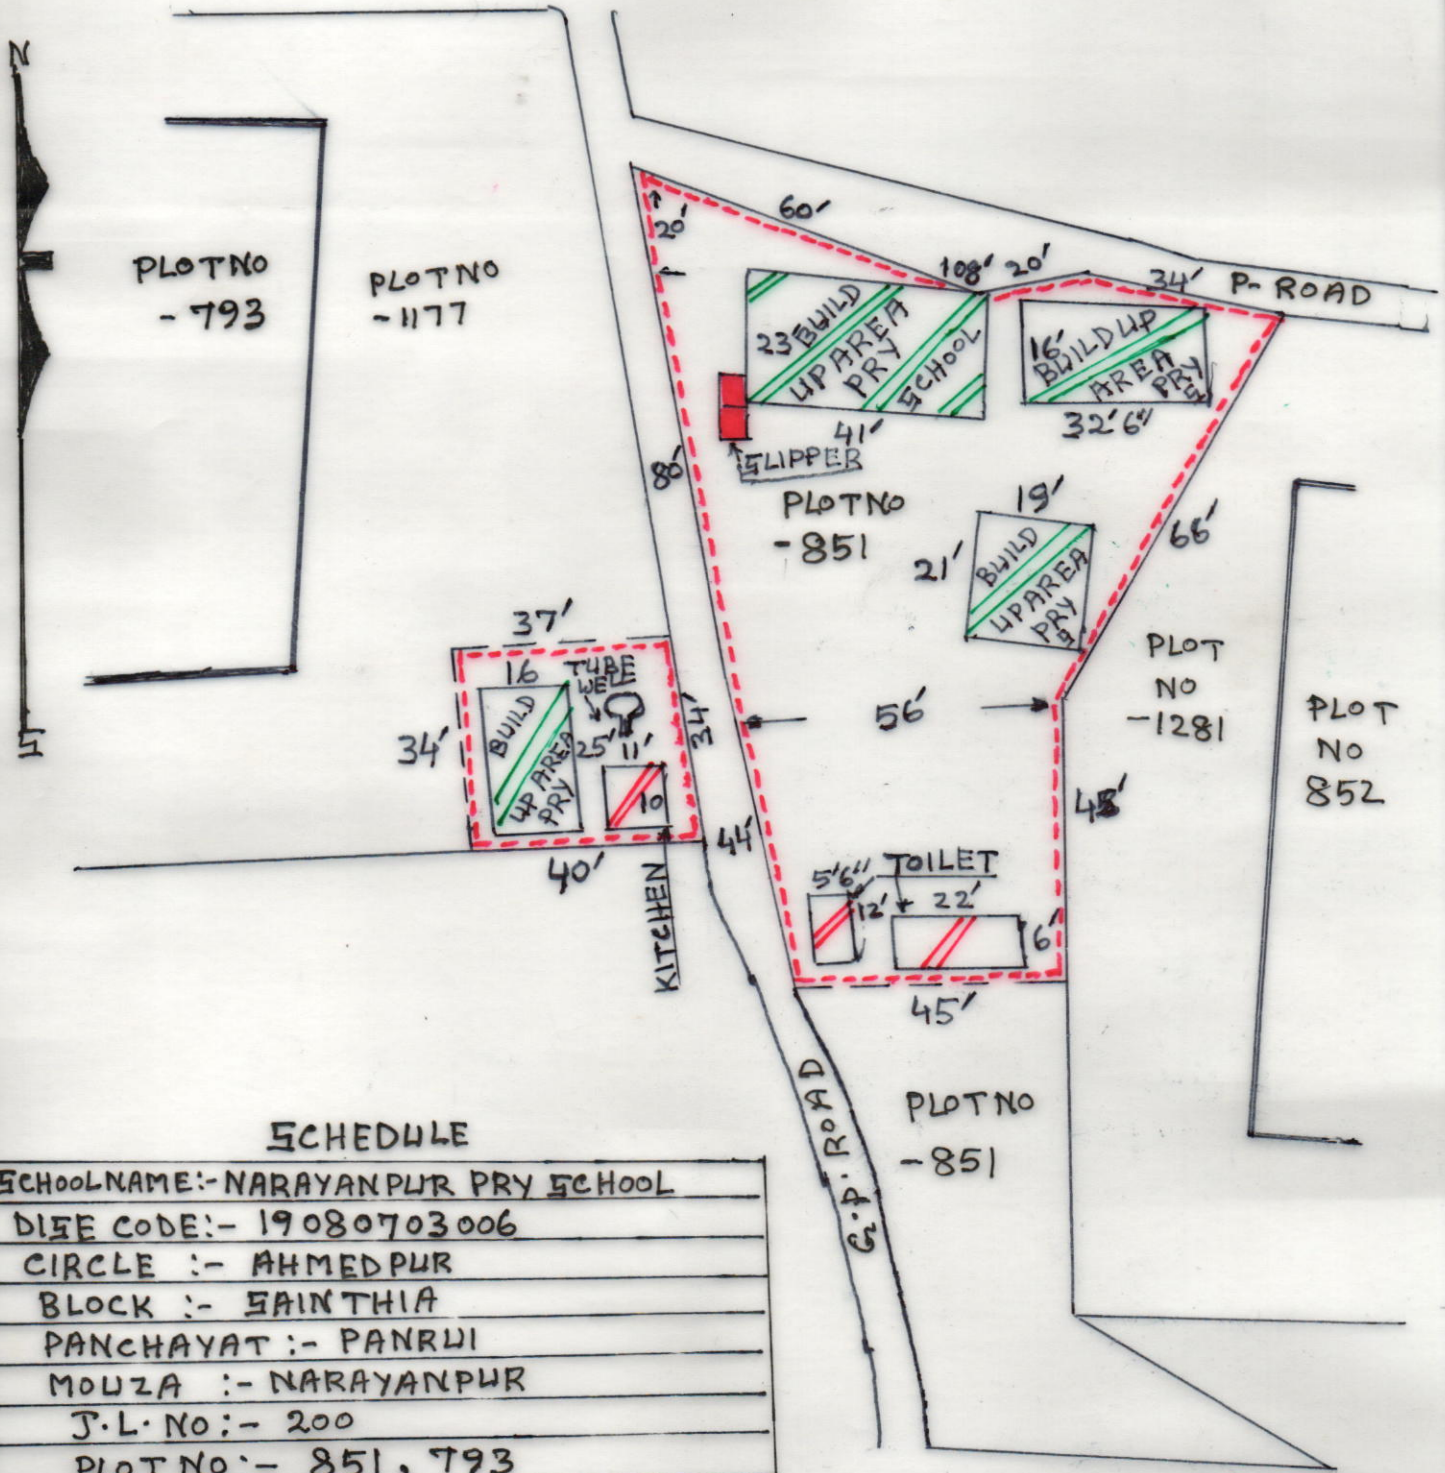

SCHEDULE

SCHOOL NAME:- NARAYANPUR PRY SCHOOL
DISE CODE:- 19080703006
CIRCLE :- AHMEDPUR
BLOCK :- SAINTHIA
PANCHAYAT :- PANRUI
MOUZA :- NARAYANPUR
J.L.No:- 200
PLOT NO:- 851, 793
KHATIAN NO:- 97, 98
AREA OF LAND = 8700 + 1306 = 10009 SFE
= 0.22977 ACRE
USABLE AREA = 2600 SFE
FALLOW AREA = 7409 SFE.

SEAL AND SIG. OF H.T

Pranveer Singh
 Teacher in charge 31.05.2015
 Narayanpur Pry. School
 P.O - Digha, Birbhum

SIG OF AMIN.

SK Nasibuddin
 SK. NASIBUDDIN
 Registered Surveyor
 G.R. No.- S/68208
 Date - 31/05/2015