


MOUZA:- PALASDANGA. S.L.NO:- 210
 P.S - SAINTHIA . DIST:- BIRBHUM.

SCALE 1"=66'-0"

SCALE 1"=47'-0"

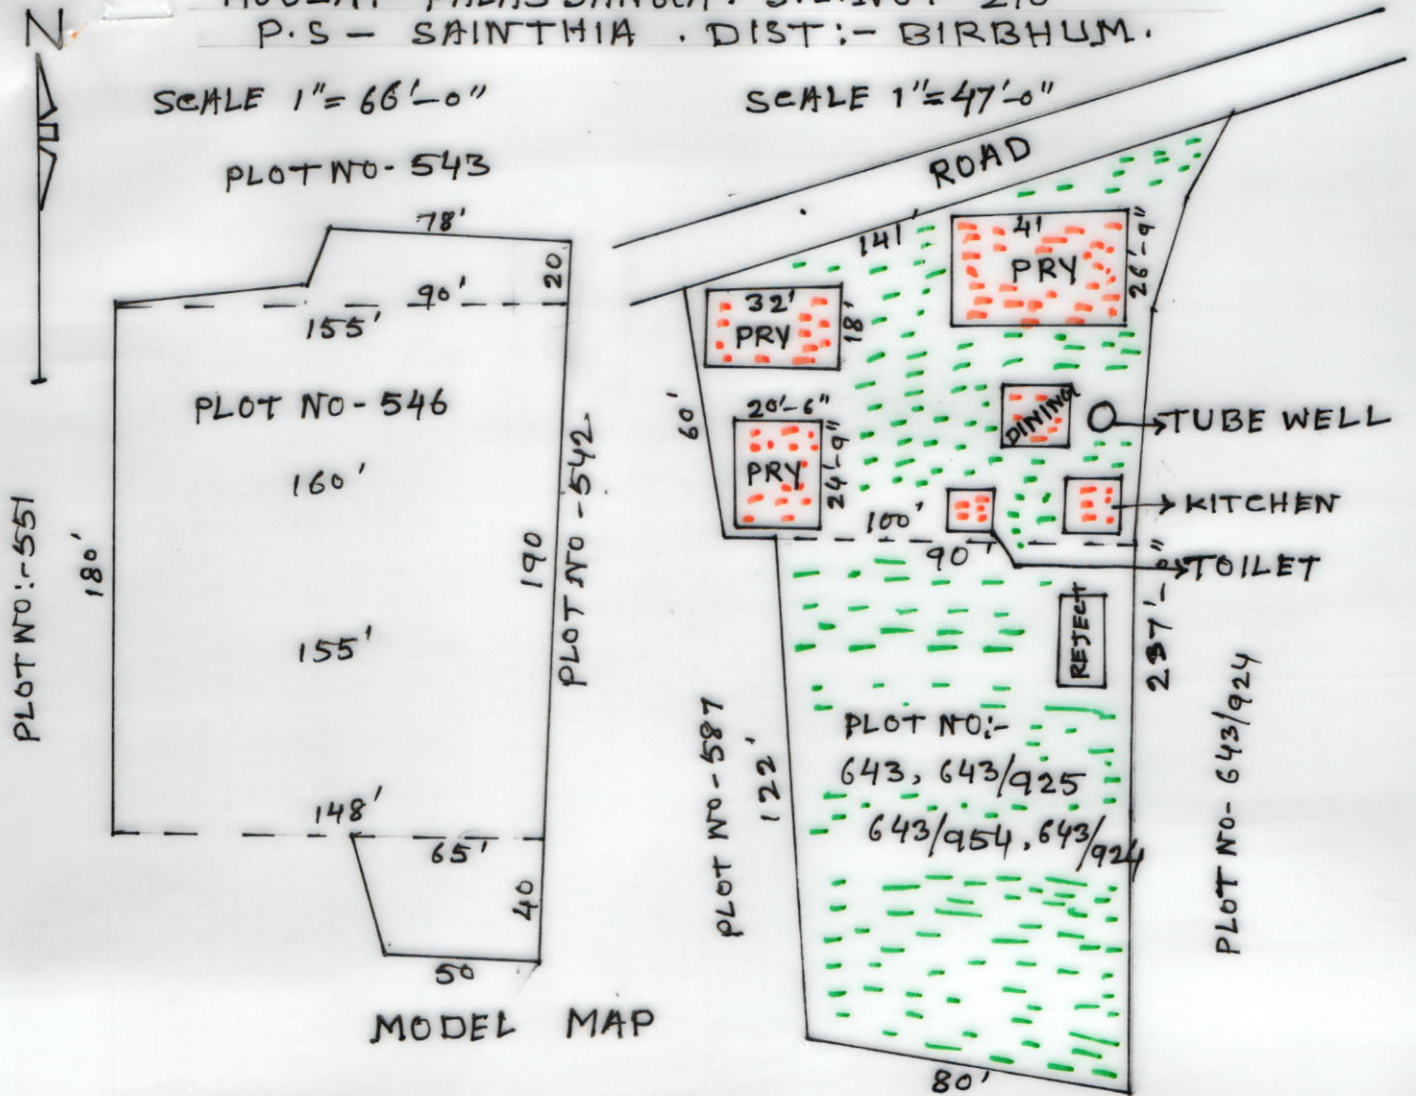

SCHEDULE

SCHOOL NAME:- PALASDANGA PRY.
 DISE CODE:- 19080703501 . CIRCLE:- AHAMAD PUR.
 BLOCK:- SAINTHIA . PANCHAYAT:- AHAMAD PUR.
 MOUZA:- PALASDANGA . S.L.NO:- 210
 PLOT NO:- 546, 643, 643/925, 643/954, 643/924
 KHATAN NO:- 19, 27.
 AREA OF LAND:- 53085 s.f. = 1.2186 ACRE
 USABLE AREA:- 2180 s.f. PRY.
 FALLOW AREA:- 50905 s.f.

Swapan Kumar Das
 SEAL & SIG. OF H.T.
 Teacher-in-Charge
 Palashdanga Primary School
 P.O.-Konarpur, P.S.-Sainthia
 Dist.-Birbhum.

DRAWN BY.
 HARE KRISHNA PAL.
 Hare Krishna Pal
 Surveyer
 Babuiya, Birbhum
 L. No.- 1551
 31-05-2015