


→ ZA :- PANRUI J.L.No :- 187 P.S :- PANRUI DIST :- BIRBHUM

SCALE :- 33'-0" = 1"

PLOT NO - 105

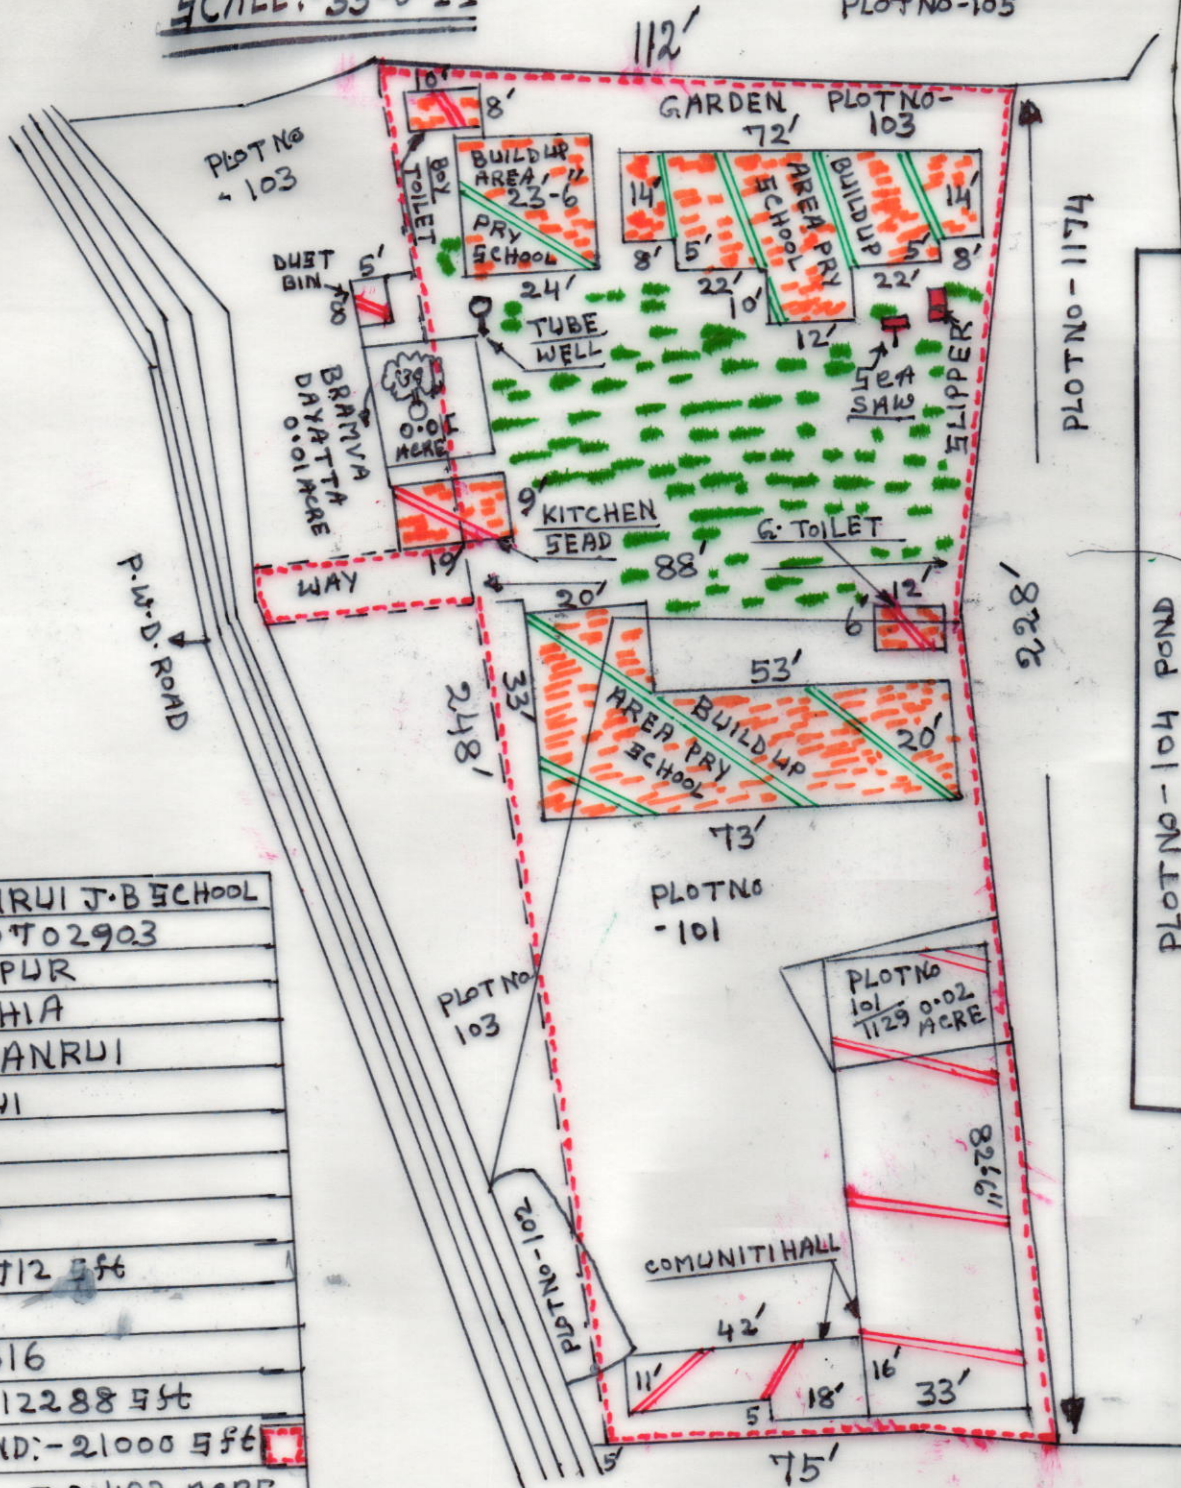

SCHEDULE

SCHOOL NAME :-	PANRUI J.B SCHOOL
DISE CODE :-	19080402903
CIRCLE :-	AHMEDPUR
BLOCK :-	SAINTHIA
PANCHAYAT :-	PANRUI
MOUZA :-	PANRUI
J.L. No :-	187
PLOT No :-	103
KHATIAN :-	287
AREA OF LAND -	8712 sqft
PLOT No :-	101
KHATIAN No -	316
AREA OF LAND :-	12288 sqft
TOTAL AREA OF LAND :-	21000 sqft
	= 0.482 ACRE
USEABLE AREA :-	4055 sqft = 0.093 ACRE
	PRY
FALLOW AREA :-	16945 sqft = 0.389 A
AREA OF COMMUNITI HALL PANRUI	
G.P :-	2613 sqft = 0.06 ACRE

Abdul Basijahan Mis
SEAL AND SIG OF H.T 19.5.15

Hood Teacher
Panrui J.B. School
Panrui, Birbhum

SIG. OF AMIN.

SK Nasibuddin.

SK. NASIBUDDIN
Registered Surveyor
G.R. No. - S/8820A
Date - 19/05/2015