


MOUZA-KURUM SAHA. J.L.No-158.

P.S-SAINTHIA .DIST-BIRBHUM.

PLOT NO-1809/3306, 1808/3305.

SCALE 1"=32'

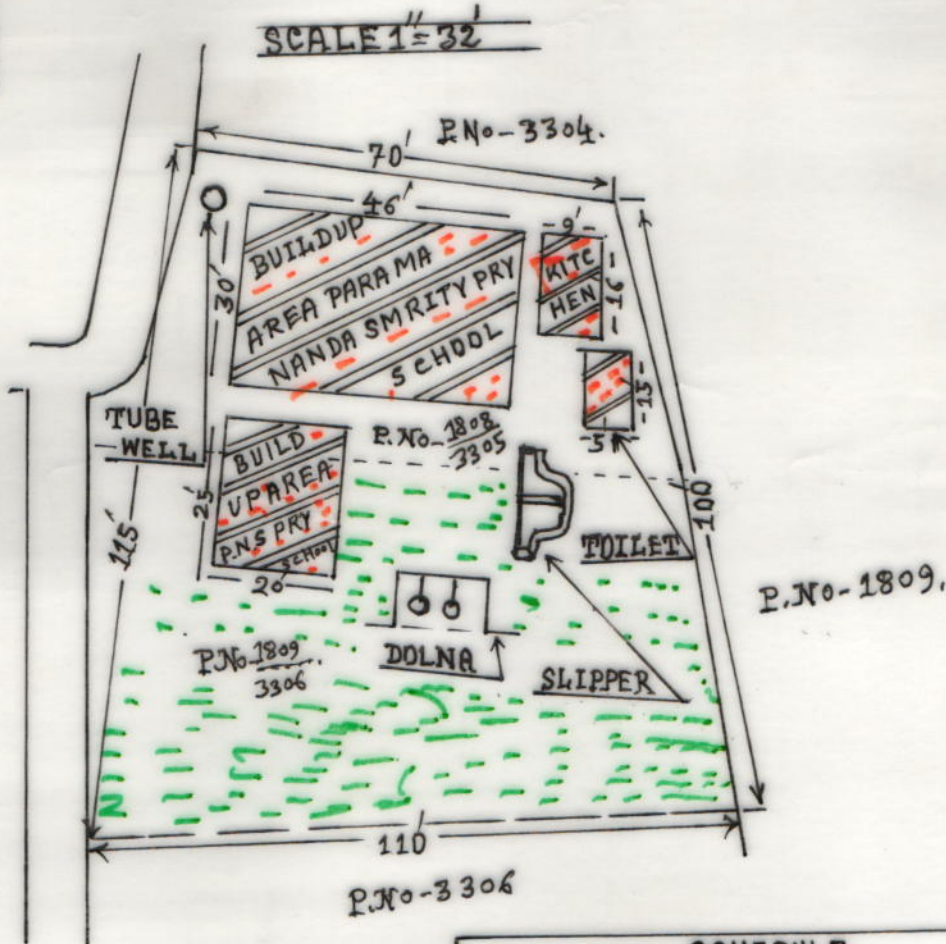

SCHEDULE

SCHOOL NAME :-	PARAMA NANDASMRITY PRY SCHOOL
CIRCLE :-	AHMAD PUR.
BLOCK :-	SAINTHIA.
PANCHAYAT :-	AHMAD PUR.
MOUZA :-	KURUM SAHA.
JL No -	:- 158.
PLOT No	:- 1809/3306, 1808/3305.
KHATIANN No :-	10.
AREA OF LAND :-	10033 Sqft / 0.23 Acre.
USABLE AREA :-	2237 Sqft.
FALLOW AREA :-	7796 Sqft.
DISE CODE	:- 19080703702

Nayan Dutta

Sig of H.T.

ভারপ্রাপ্ত নিকক/শিক্ষিকা
পরমানন্দ স্মৃতি প্রাঃ বিদ্যালয়
গ্রাম-বনজাঙ্গা, পোঃ-কুরুমসাহা

Drawn by
Mishir Lal Mondal
M. L. MONDAL

(Surveyor)
G. R. No.-S/68206/W.B/1733
Vill+P.O.-Ahmadpur, Birbhum.