




MOUZA-PURBBA SUNDAL PUR. JLNO-201.
P.S-SAINTHIA. DIST-BIRBHUM.
PLOT NO- 598, 597, 560, 600, 589, 464.

SCALE 1" = 33'

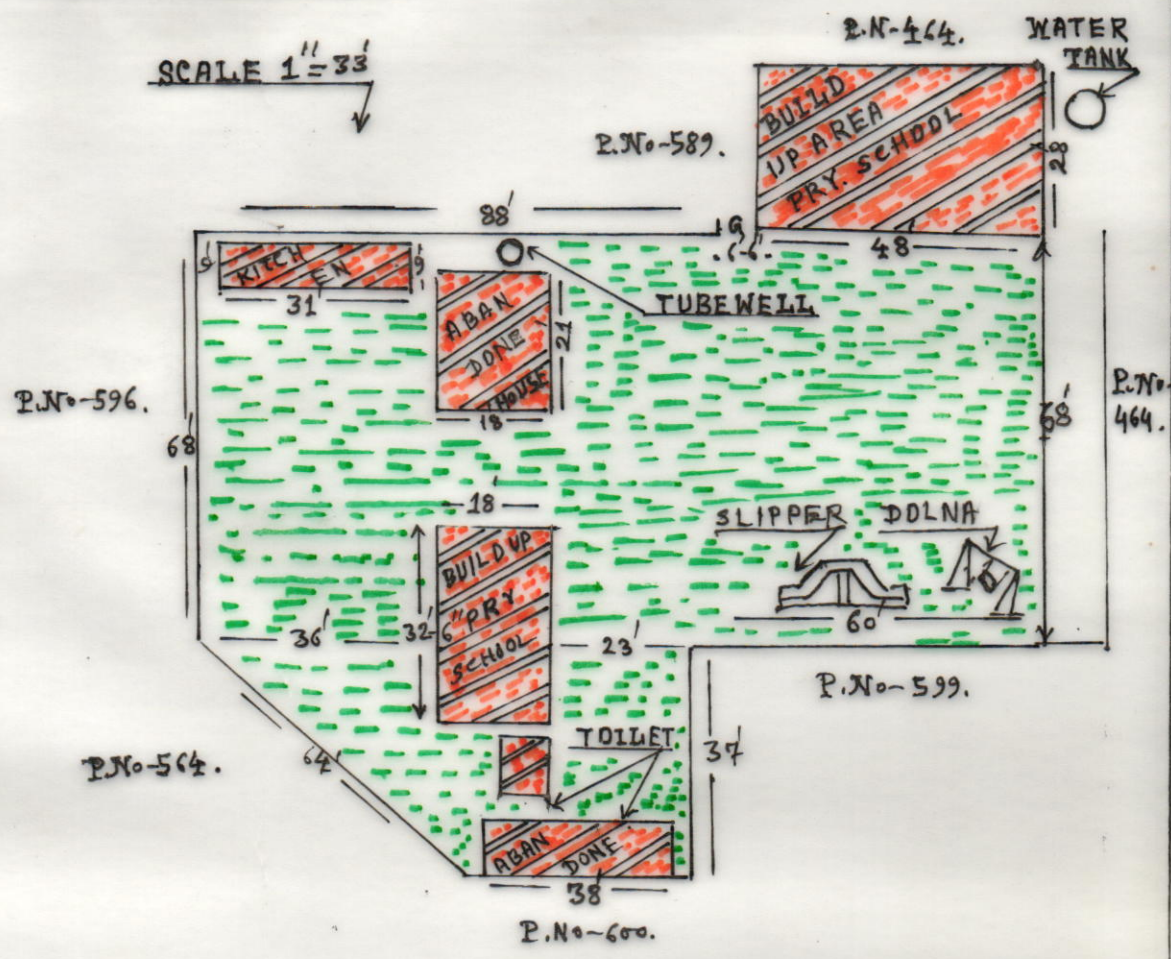

SCHEDULE	
SCHOOL NAME :-	PURBA SUNDAL PUR PRY SCHOOL
DISE CODE :-	0703302
CIRCLE :-	AHMAD PUR.
BLOCK :-	SAINTHIA.
PANCHAYAT :-	AHMAD PUR.
MOUZA :-	PURBA SUNDAL PUR
JL No :-	201
PLOT No :-	598, 597, 560, 600, 589, 464.
KHATIANN :-	
AREA OF LAND :-	12991 Sqft. OR 0.30 ACRE
USABLE AREA :-	2400 Sqft.
FALLO AREA :-	10591 Sqft.

Jola ram Jundu,
 sig of H.T -

Head Teacher
 Purba Sundalpur Pry. School
 P.O.-Nimgoria, Dist.-Birbhum



Drawn by
 M. L. Mondal
 (Surveyor Land Survey)
 G. R. No.-S/68206/W.B/1733
 VIII+P.O.-Ahmadpur, Birbhum.