


MOUZA :- SRINIDHIPUR . J.L.No :- 234
P.S - SAINTHIA . DIST :- BIRBHUM

SCALE - 1" = 33'-0"

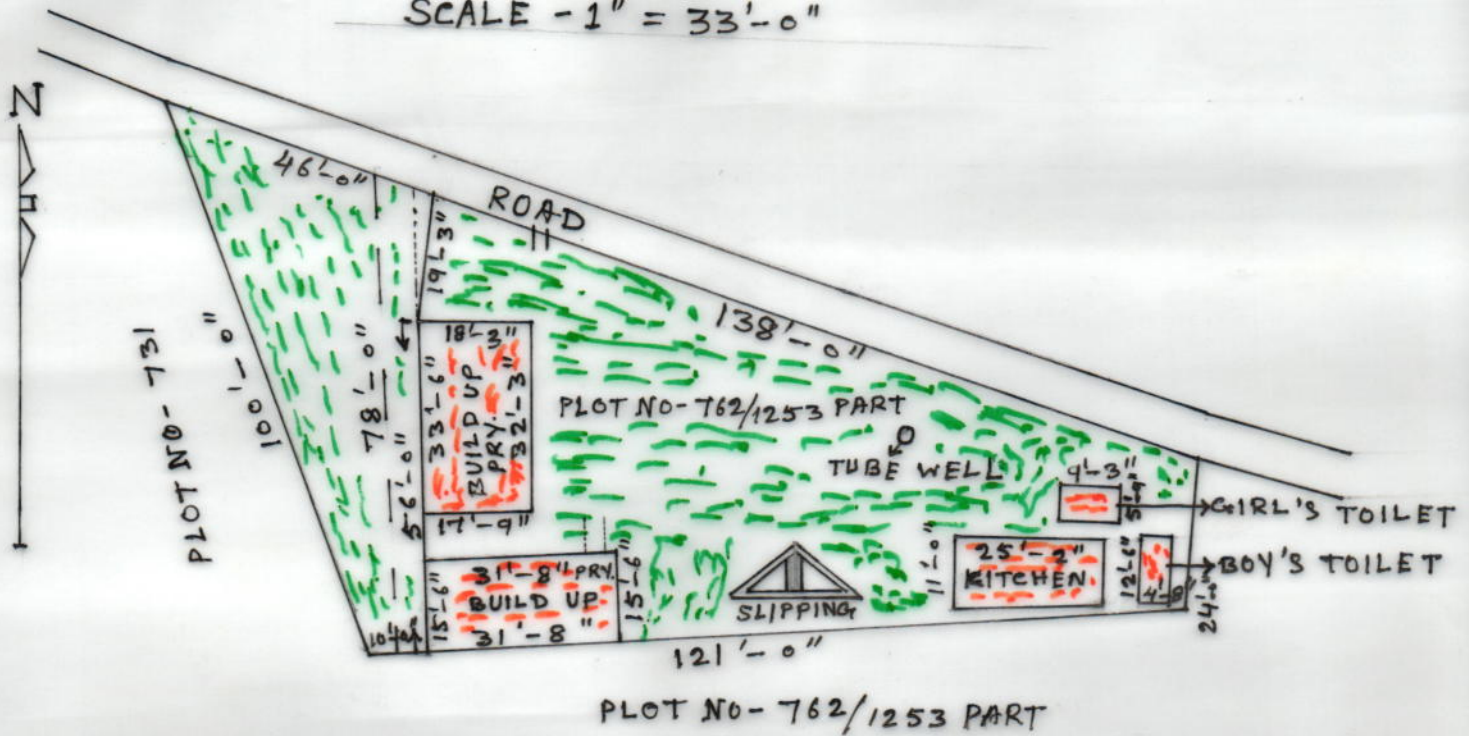

SCHEDULE

SCHOOL NAME :- SRINIDHIPUR PRY.
DISE CODE :- 19080705702
CIRCLE :- AHAMAD PUR.
BLOCK :- SAINTHIA.
PANCHAYAT :- SRINIDHIPUR. G. P.
MOUZA :- SRINIDHIPUR.
J.L.No :- 234
PLOT NO :- 762/1253
KHATIAN NO :- 1, 2, 3
AREA OF LAND :- 8331 sft = 0.1912 ACRE
USABLE AREA :- 1081 sft (PRY)
FALLOW AREA :- 7250 sft

MODEL
MAP

SEAL & SIG. OF H.T.

Asim K. Ghosh
Head Teacher, 14-05-2015
Srinidhipur Pry. School

DRAWN BY -
HARE KRISHNA PAL
Hare Krishna Pal
Surveyor
Babuiya, Birbhum
L. No. - 1551
14-05-2015