




MODZA-SURAI PUR. J.L NO - 206.  
P.S-SAINTHIA. DIST-BIRBHUM.  
PLOT NO - 205, 206, 201.

SCALE - 1" = 33'

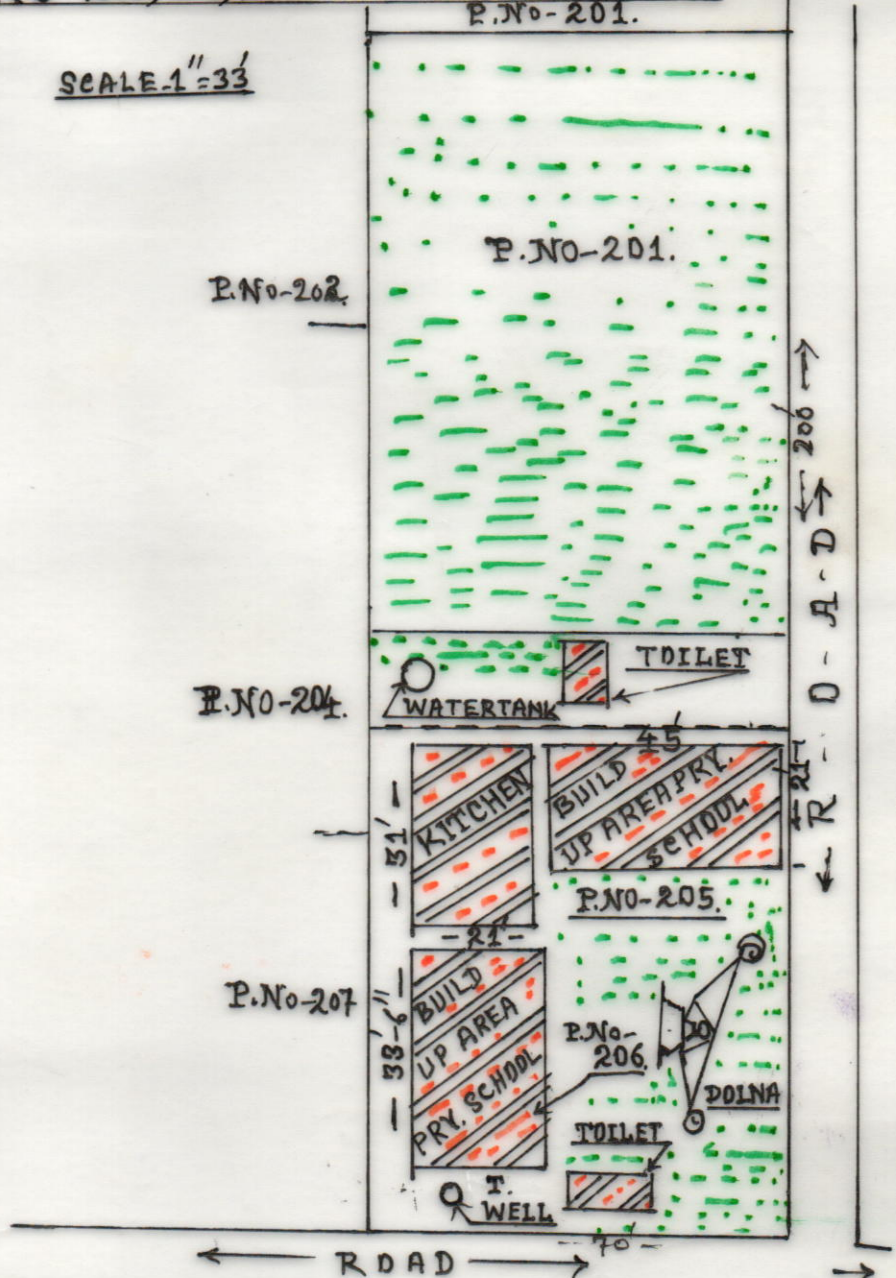

Nirol Bede.  
 Sig of H.T -  
 ভারপ্রাপ্ত প্রধান শিক্ষক  
 সুরাইপুর প্ৰাঃ বিদ্যালয়

SCHEDULE	
SCHOOL NAME :-	SURAI PUR PRY. SCHOOL
DISE CODE :-	03401 0703401.
CIRCLE :-	AHMAD PUR.
BLOCK :-	SAINTHIA.
PANCHYAT :-	AHMAD PUR.
MODZA :-	SURAI PUR.
J.L No -	206.
PLOT NO -	205, 206, 201.
KHATIANN No -	58.
AREA OF LAND :-	14000 Sqft. 0.32 Acre. PRY
USABLE AREA :-	2593 Sqft.
FALLOW AREA :-	11407 Sqft.

Drawn by Lal Mondal  
 (Surveyor)  
 Land Surveyor  
 G. R. No. - S/68206/W.B./1733  
 Vill+P.O.-Ahmadpur, Birbhum.