


TEKEDDA PRIMARY SCHOOL

MOUZA-TEKADYAHA J.L NO-152.
P.S-SAINTHIA.DIST-BIRBHUM
PLOTNO-1104.

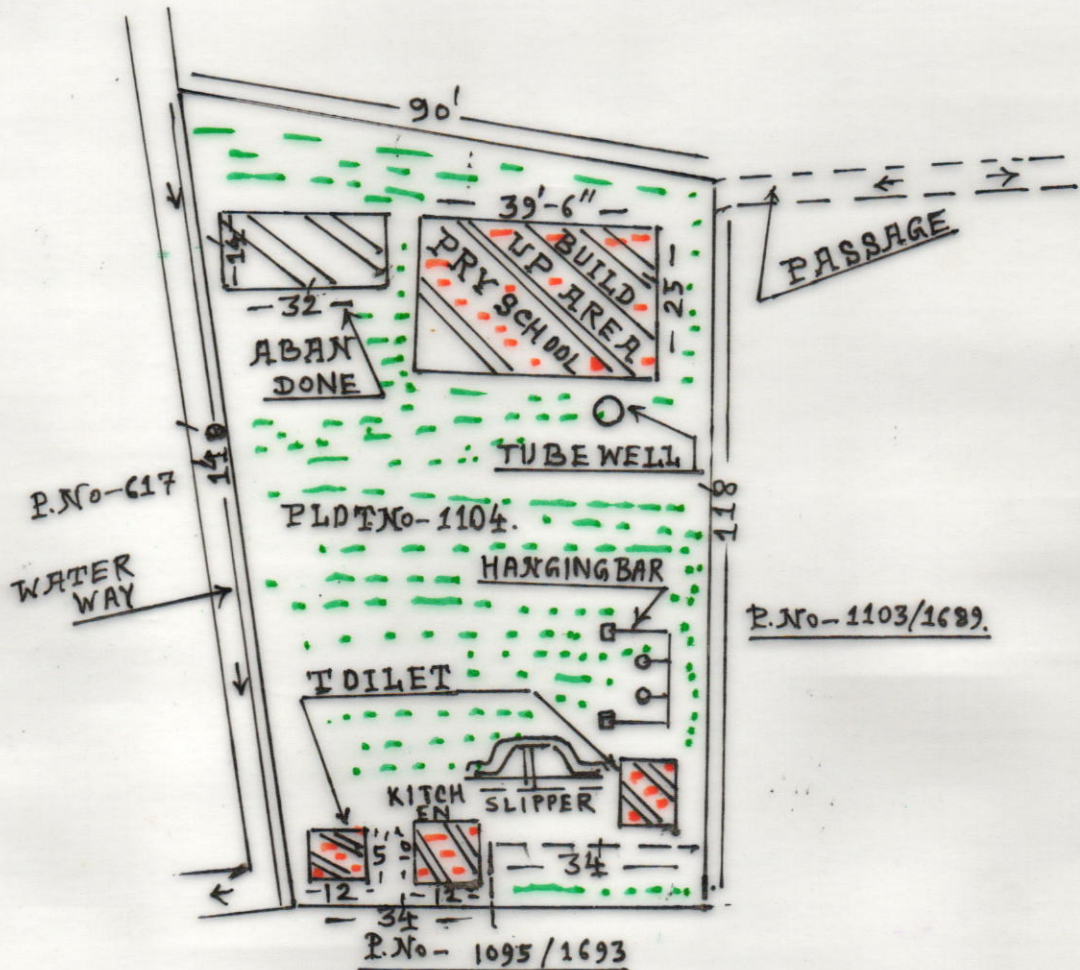

SCALE 1" = 33'



SCHEDULE	
SCHOOL NAME:-TEKADYAHA PRY. SCHOOL.	
DISE CODE	:- 19080704505
CIRCLE	:- AHMAD PUR.
BLOCK	:- SAINTHIA.
PANCHAYAT	:- AHMAD PUR.
MOUZA	:- TEKADYAHA.
PLOT No-	:- 1104.
J.L No-	:- 152
KHATI No-	:- 168
AREA OF LAND	:- 9885 SQFT/0.227ACRE
USABLE AREA	:- 1343 SQFT. PRY
FALLOW AREA	:- 8542 SQFT

Sig of H.T.-

Bosch Baden Roy
 Head Teacher / Teacher-in-Charge
 Tekedda Primary School
 Ahmadpur Birbhumi

Drawn by
M. L. MONDAL
 Land Surveyor
 (Surveyor)
 G. R. No.-S/88206/W.B./1733
 Vill+P.O.-Ahmadpur, Birbhumi.