


MOUZA- MADHYAKHARA, J. L. NO- 150, P.S. – BOLPUR, DIST. – BIRBHUM
SCALE 1"= 20'0"

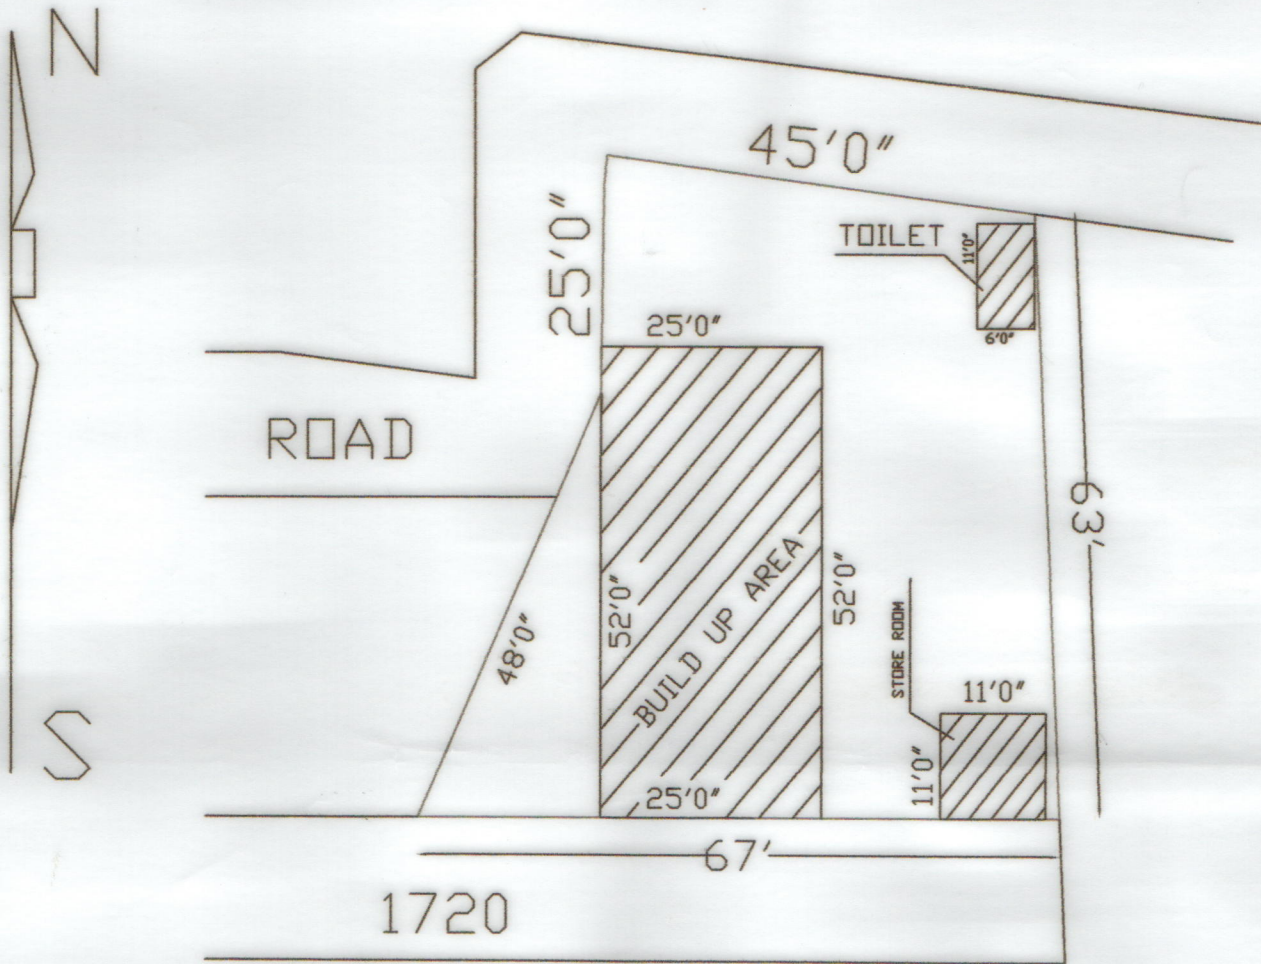

Drawn by
Rajshankar Das
SURVEYOR- Rajshankar Das
Regd. No.- 010 OF 01-02
Govt. Reg. No.- S/68206/W.B.

SCHEDULE	
SCHOOL NAME :	GAJIDANGAL PRIMARY SCHOOL
DISE CODE :	19080111404
CIRCLE :	BOLPUR INTENSIVE CIRCLE
BLOCK :	BOLPUR – SRINIKETAN
PANCHAYET :	BAHIRI-PANCHSOWA
MOUZA :	MADHYA KHARA
J. L. NO :	150
PLOT NO :	771/1613
KHATIAN NO :	432
AREA OF LAND:	08 DECIMAL OR 3485 SQ.FT.
BUILD UP AREA:	1487 SQ.FT.
VACANT AREA:	1998 SQ.FT.

Sukdeb Saha
Head Teacher
Gajidangal Pry. School
P.O.- Panchsowa, Birbhum

SEAL & SIGNATURE OF HEAD TEACHER