




DIST -BIRBHUM,P.S-BOLPUR, MOUZA-NAHINA,J.L NO-161

PLOT NO - 1390 (POND)

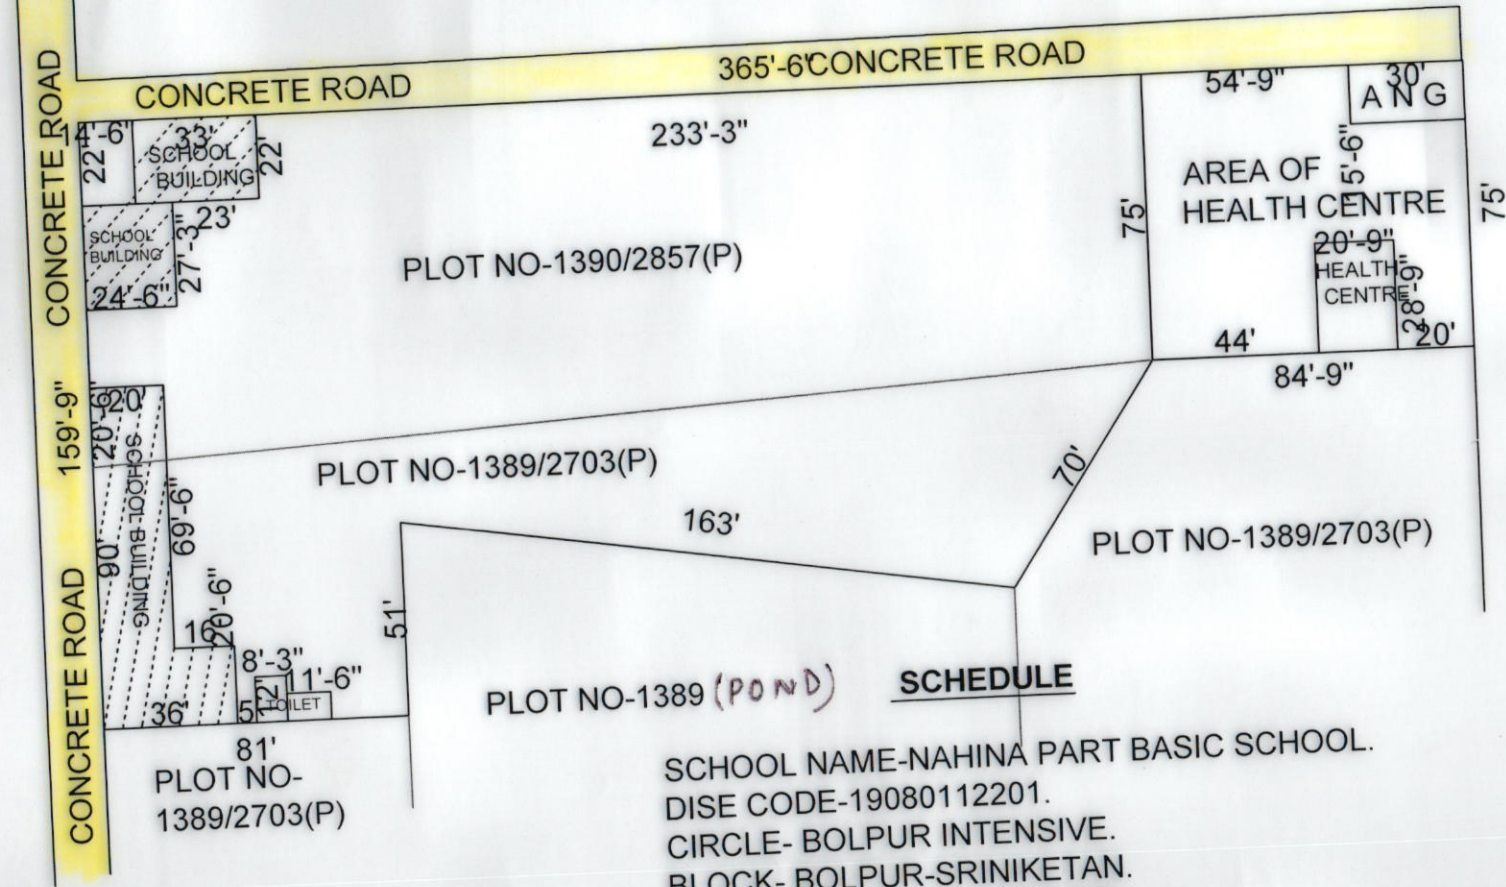

PLOT NO-1389 (POND)

SCHEDULE

SCHOOL NAME-NAHINA PART BASIC SCHOOL.  
 DISE CODE-19080112201.  
 CIRCLE- BOLPUR INTENSIVE.  
 BLOCK- BOLPUR-SRINIKETAN.  
 GRAM-PANCHAYET-SINGHEE.  
 MOUZA-NAHINA.J.L NO-161.  
 PLOT NO -1389/2703,1391/2857.  
 AREA OF LAND-1.19 ACRE.OR 51836 SQFT  
 USEABLE AREA-3700 SQFT  
 FALLow AREA-48136 SQFT.  
 AREA OF A N G CENTRE-465 SQFT  
 AREA OF HEALTH CENTRE-5891 SQFT OR 13.52DESIMAL..

*S.K. Kalmahan*  
**SURVEYOR**  
 Reg. No-1554707006/2007-08  
 W R S O V E R