



PANCHSOWA HOSPITAL 170 PANCHSOWA RABINDRA VIDYAPITH (HIGH SCHOOL) 171 172

PRESENT ROAD 169 153

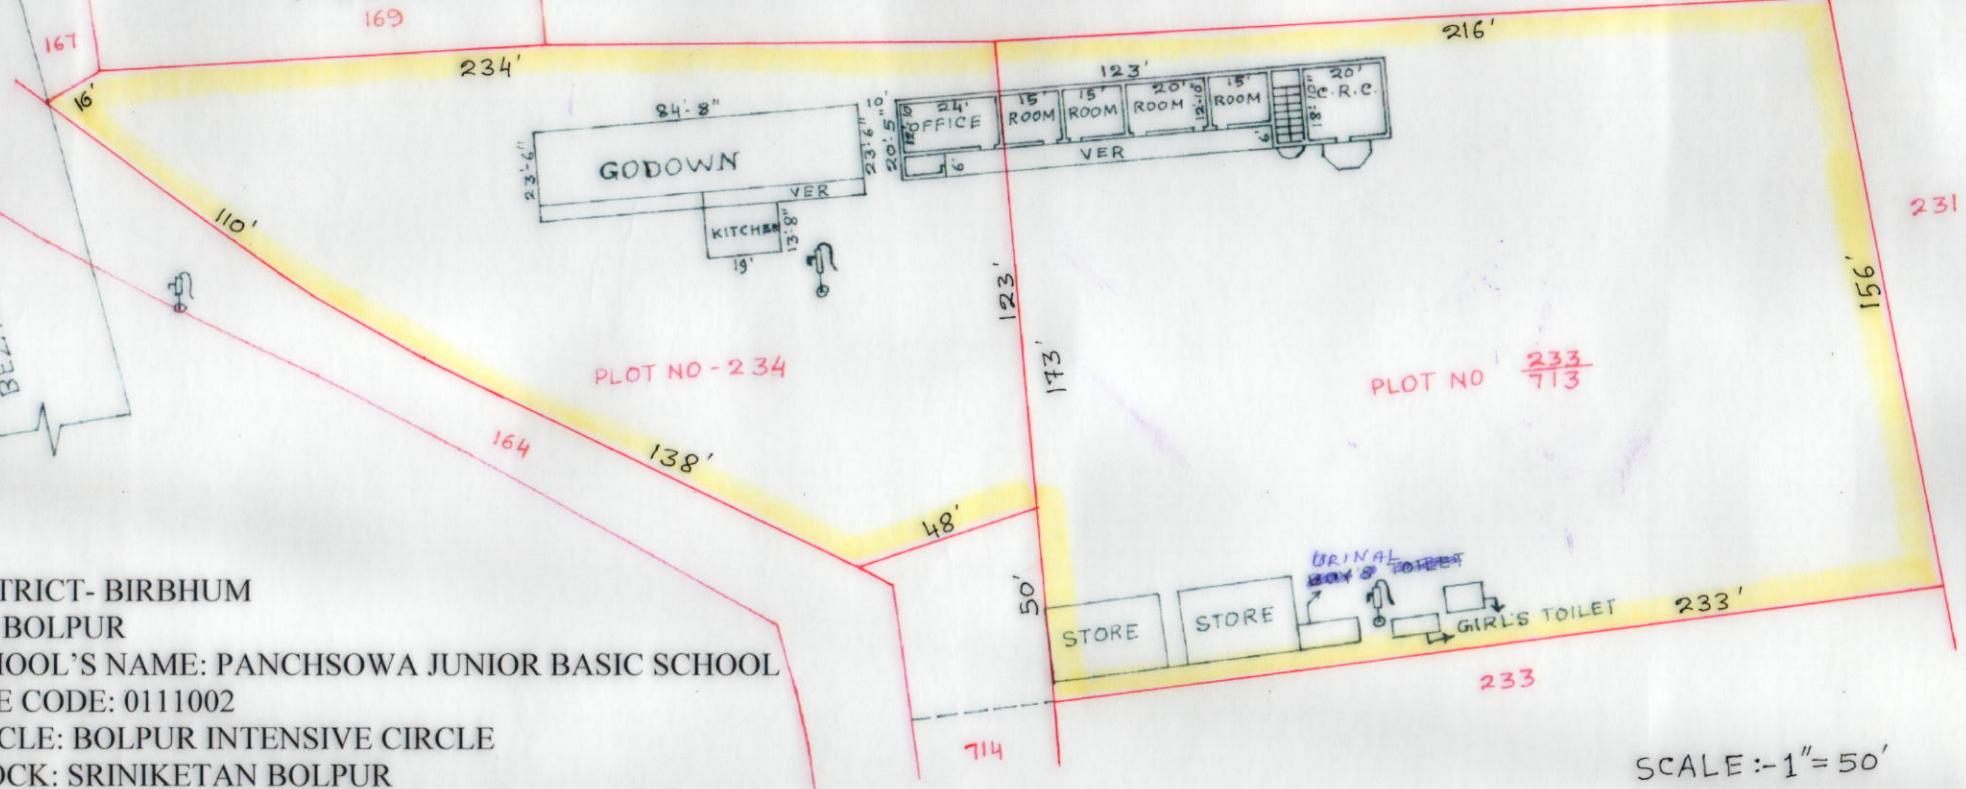

DISTRICT- BIRBHUM  
 P.S. BOLPUR  
 SCHOOL'S NAME: PANCHSOWA JUNIOR BASIC SCHOOL  
 DISE CODE: 0111002  
 CIRCLE: BOLPUR INTENSIVE CIRCLE  
 BLOCK: SRINIKETAN BOLPUR  
 PANCHAYET BAHIRI PANCHSOWA GRAM PANCHAYET  
 MOUZA: UPARKHARA  
 J.L. NO. 149  
 L.R. KHATIAN NO. 435  
 PLOT NO. 233/713 AND 234  
 AREA: 82 + 47 = 129 DECIMAL  
 USABLE AREA: 6109 SQ.FT.

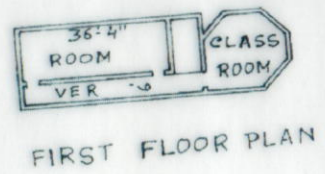

Kangouk Chandhuri  
 Head Teacher  
 Panchsowa Jr. B. School  
 Panchsowa, Birbhumi

SCALE :- 1" = 50'

DRAWN BY:  
 Subhas Pal.  
 Sri Subhas Pal  
 Senior Surveyor  
 Instructor of W.B.S.C.Y.E.T.  
 Nahina, Bolpur, Birbhumi  
 G.R.No.- 568208/0099