


MOUJA - SITAPUR. J.L NO - 93. P.S - BOLPUR. DIST - BIRBHUM.

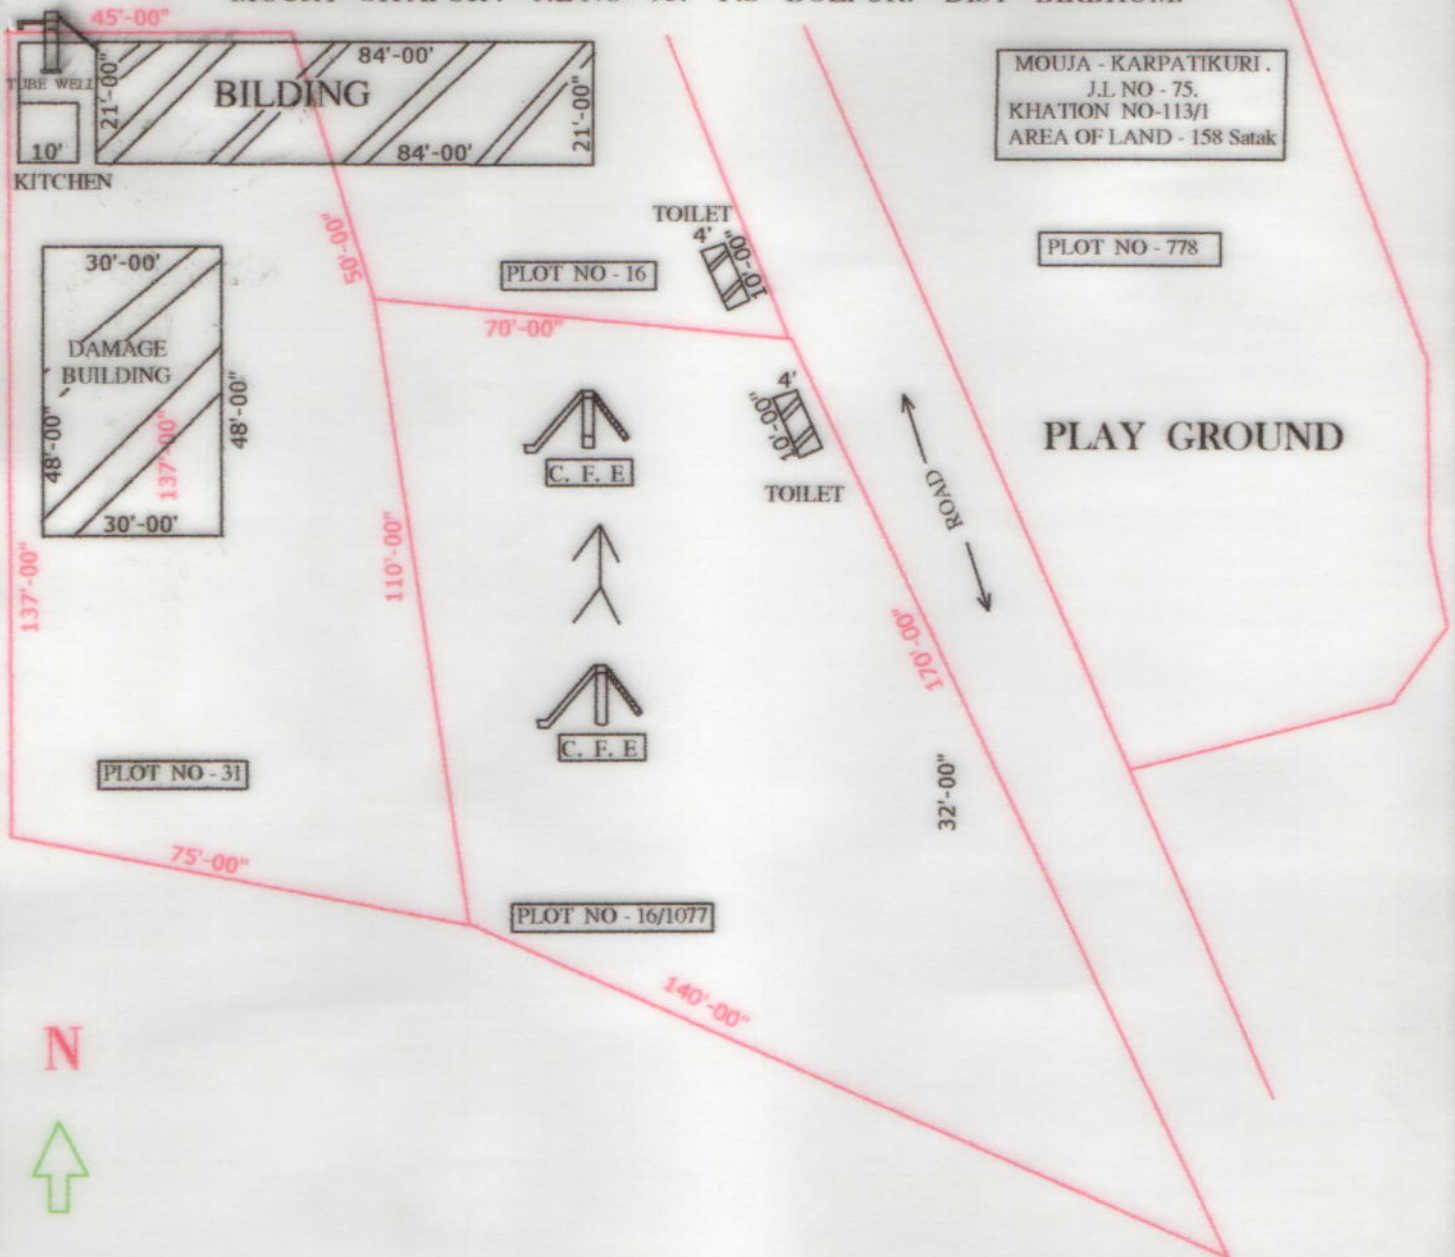

SCHEDULE

SCHOOL NAME -	SITAPUR J B SCHOOL.
DISE CODE -	19080103902 .
CIRCLE -	BOLPUR INTENSIVE.
BLOCK -	BOLPUR SRINIKETAN.
PANCHYAT -	KANKALITALA.
MOUJA -	SITAPUR.
J.L NO -	93.
PLOT NO -	31. 16/1077.
KHATION NO -	381.
AREA OF LAND -	23050 Sq.ft.
USABLE AREA -	3557 Sq.ft.
FALLOW AREA -	19493 Sq.ft.

Mr. Mihir Das.

SIG OF HEAD TEACHER WITH SEEL

MADE BY

BABU MANDAL
(SURVEYOR)

W.B.S.C of V.E & T. SL NO- 06497
AT- BAGDOWRA. BIRBHUM
MOB - 9474612860

SCALE - 1"=33'-00"

Babu Mandal
22/5/2015

SIG OF SURVEYOR

Mehir Das
Head Teacher
Sitapur J. B. School
P.O. - Sitapur, Birbhum