


N
 MOUZA:- BOLPUR, J.L. NO: 99
 P.S:- BOLPUR, DIST: BIRBHUM
 SCALE:- 33'-0" = 1"

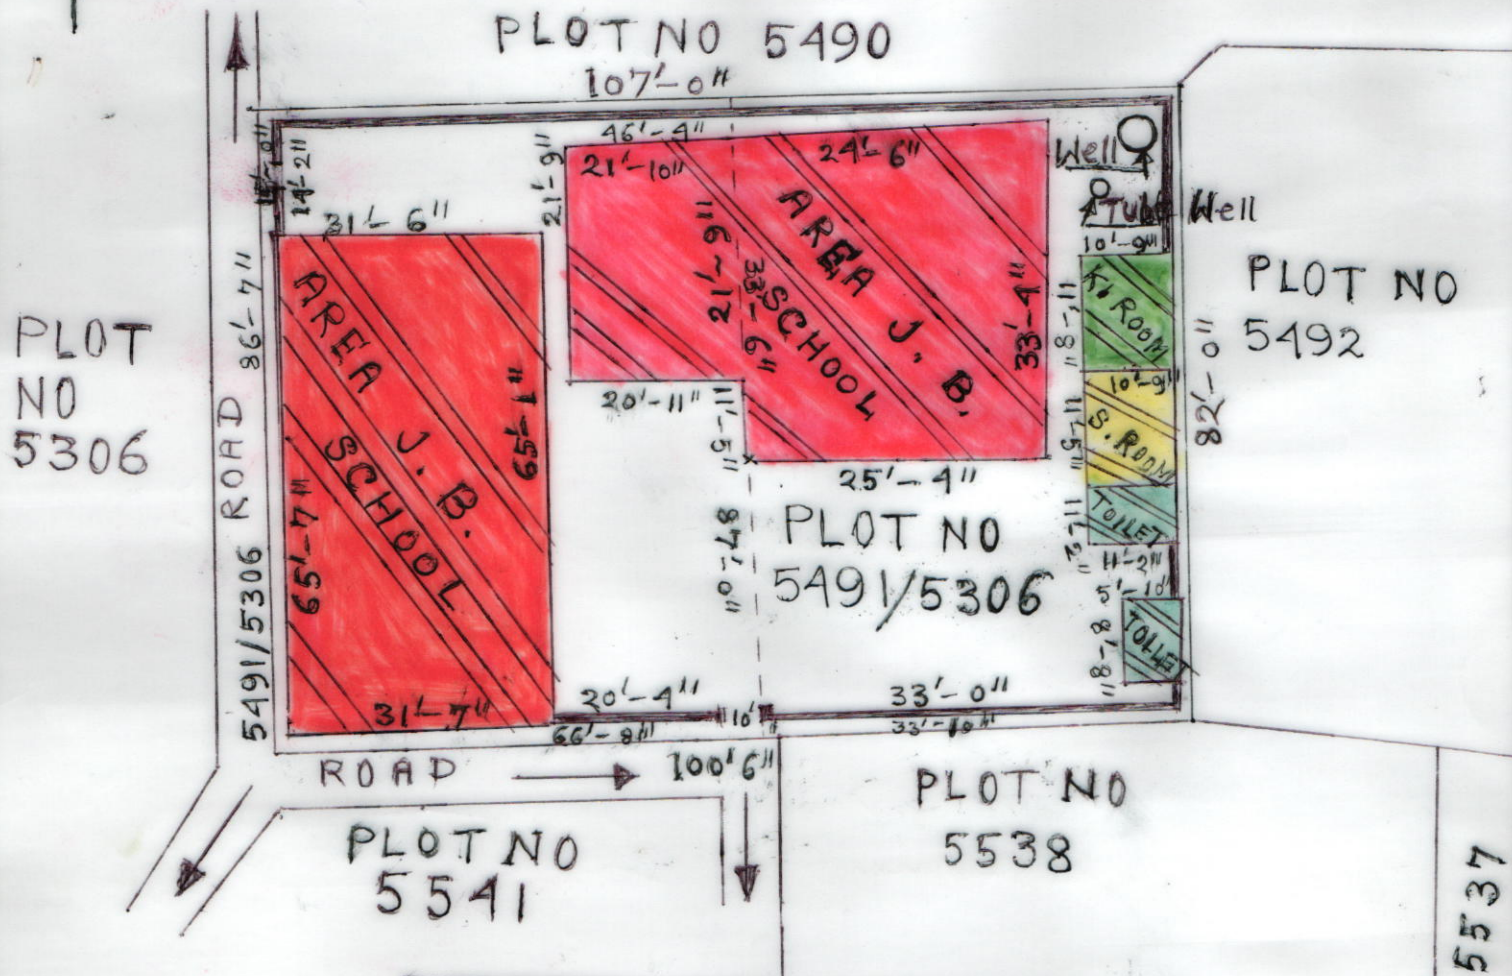

PLOT NO 5306

PLOT NO 5492

PLOT NO 5541

PLOT NO 5538

5537

MODEL MAP

SCHEDULE

SCHOOL NAME:- ADHAR. CH. J. B. SCHOOL	
DISE. CODE:- 200102	
CIRCLE:- BOLPUR WEST	
BLOCK:- BOLPUR SRINIKETAN	
MUNICIPALITY:- BOLPUR	
MOUZA:- BOLPUR	
J.L. NO:- 99	
PLOT NO:- 5491/5306	
KHATIAN NO:- X	
AREA OF LAND:- 9346.72 SFT = 0.21635 ACRE	
USABLE AREA = 3358.79 SFT	
FALLOW AREA = 5987.93 SFT	J. B
AREA OF KITCHEN ROOM = 0.00290 ACRE	K. ROOM
AREA OF STORE ROOM = 0.00283 ACRE	S. ROOM
AREA OF TOILET = 0.00418 ACRE	TOILET
AREA OF BOUNDARY WALL = 254.83 SFT = 0.005898 ACRE	

P. W. Mondal.
 Surveyor
 Prabhat Kumar Mondal
 P.O. In-charge
 Reg No: 0938.