


MOUZA- MAKARAMPUR. J.L.NO- 97
 P.S. BOLPUR. DIST- BIRBHUM.
 SCALE - 1" = 12'-0"

70

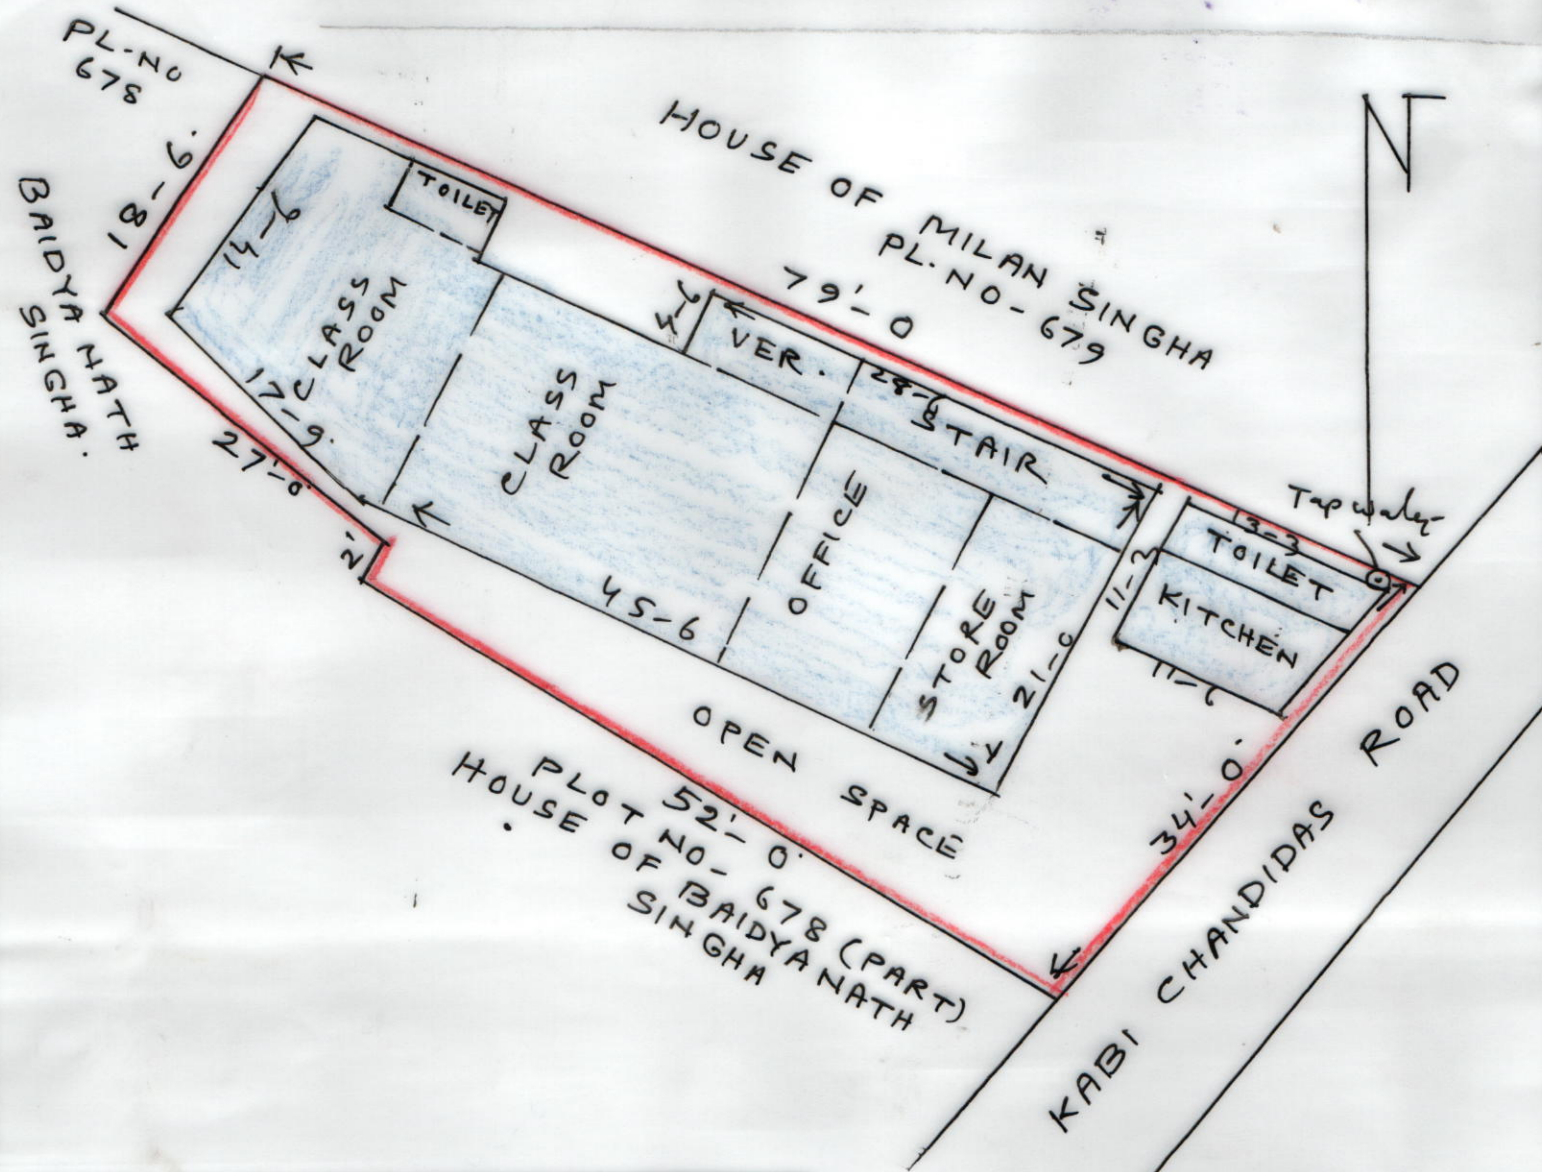

SCHEDULE

SCHOOL NAME- BHABARANJAN
 PRIMARY SCHOOL
 DISE CODE - 2001802
 CIRCLE - BOLPUR WEST CIRCLE
 BLOCK- BOLPUR SRINIKETAN
 MOUZA - MAKARAMPUR
 J.L.NO-97. PL.NO- 678
 KHATIAN NO - 831
 AREA OF LAND - 2144 SFT OR
 05 SATAK.
 USABLE AREA - 1332'-0 SFT.
 FALLOW AREA - 812'-0 SFT.

DRAWN BY

Hare Ram Mishra

Hare Ram Mishra
 SURVEYOR
 MAKARAMPUR * BOLPUR
 BIRBHUM * SL. NO. - X6578

Signature of Head Teacher.

Gumpada Mondal
 (H.T) 26/05/2015

Head Teacher
 Bhabaranjan Prathamik Vidyapeeth
 Bolpur, Birbhumi