


Scale : 1"=20'

N


H/O  
Shanti Hajra

H/O  
Nabakumar Mandal

H/O  
Manirul Haque

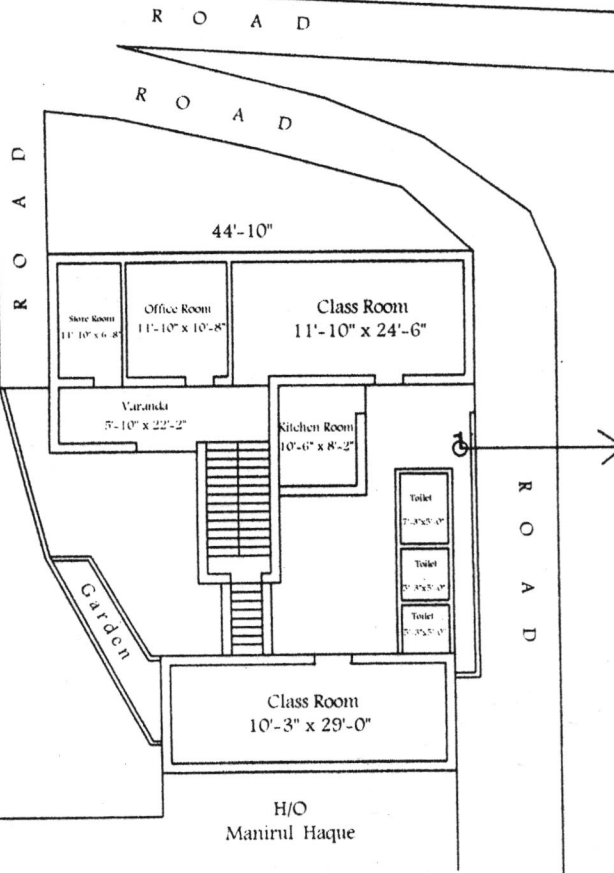

GROUND FLOOR

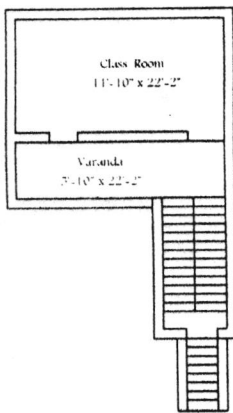

FIRST FLOOR

**Name of School: Bhubandanga N.B.S. Primary School**

Dise Code : 2001701

Circle : Bolpur West

Block : Sriniketan

Municipality : Bolpur

Mouza : Bolpur

J.L. No. 99

R.S. Plot No. 182

L.R. Plot No. 164

L.R. Khatian No. 6476

Total Area of Land : 7 Decimal

Usable Area : In Ground Floor 1544 Sq.Ft

In First Floor 499 Sq.Ft.

**Drawn By:**

*Somnath Das.*

*Somnath Das*

Surveyor

Professor Pally, Bolpur, Birbhum

Reg. No. 2554707002