


MOUZA - BOLPUR, J.L NO - 99
P.S - BOLPUR, DIST - BIRBHUM

SCHEDULE

<u>SCHOOL NAME</u> :-	BOLPUR GIRL'S JUNIOR BASIC SCHOOL.
<u>DISE CODE</u> :-	19082000501.
<u>CIRCLE</u> :-	BOLPUR WEST.
<u>BLOCK</u> :-	BOLPUR SRINIKETAN.
<u>MUNICIPALITY</u> :-	BOLPUR. WARD NO - 09.
<u>MOUZA</u> :-	BOLPUR. J.L NO - 99. R.S PLOT NO - 565/2777 (P). L.R PLOT NO - 1610 (P). L.R KHATIAN NO - 1.
<u>AREA OF LAND</u> :-	9964 SQFT, OR 22.87 SATAK.
<u>USABLE AREA</u> :-	4422 SQFT.
<u>FALLOW AREA</u> :-	5542 SQFT.

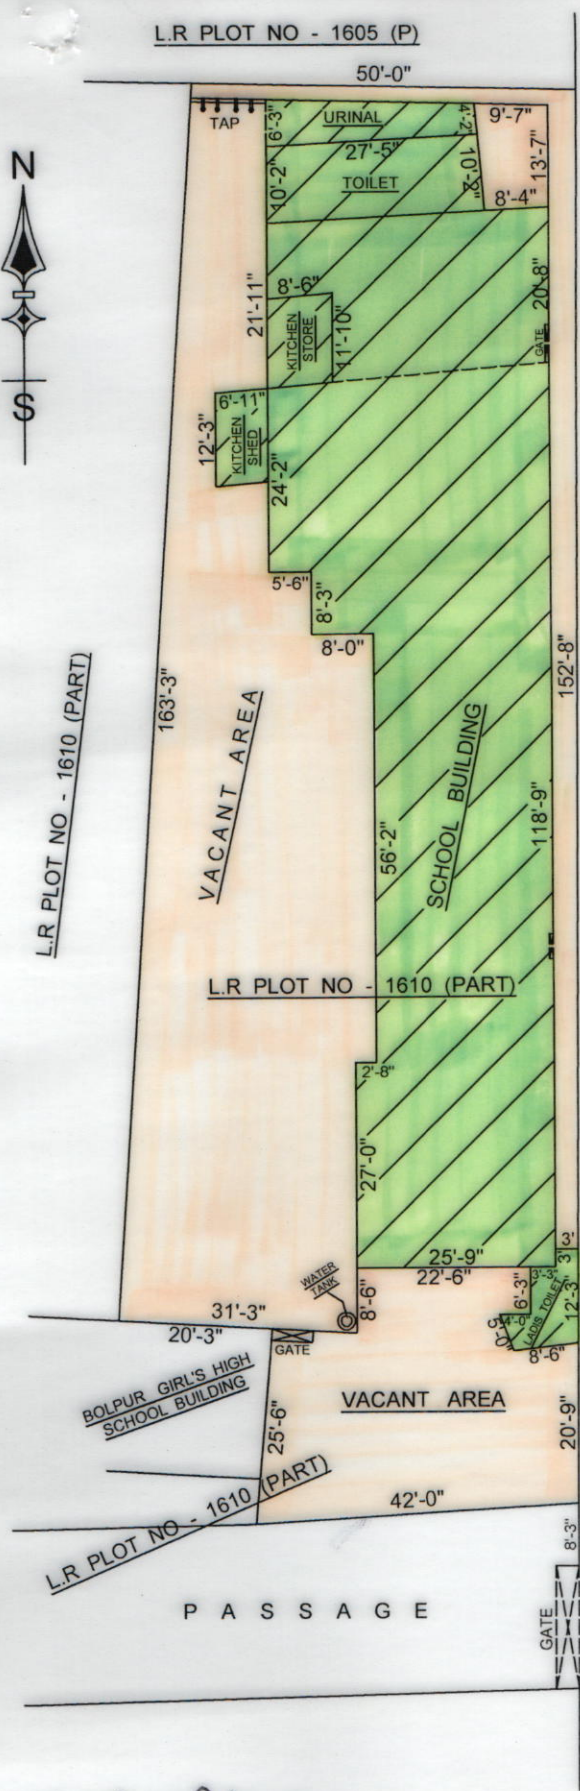

COLLGE ROAD

Mujibar Rahaman

DRAWN BY
MUJIBAR RAHAMAN
Surveyor (Amin)
C.No.-1488, R.No.- S/68206
Nutanpukur, Bolpur, Birbhum

Sakshigopal Mandal

Head Teacher
Bolpur Girl's J. B. School
Bolpur, Birbhum