


MOUZA:- DAMODAR PUR . J.L.NO-17
 P.S:- PANRUI . DIST:- BIRBHUM.

(24)

SCALE 1" = 33'

PLOT NO:-170, 299

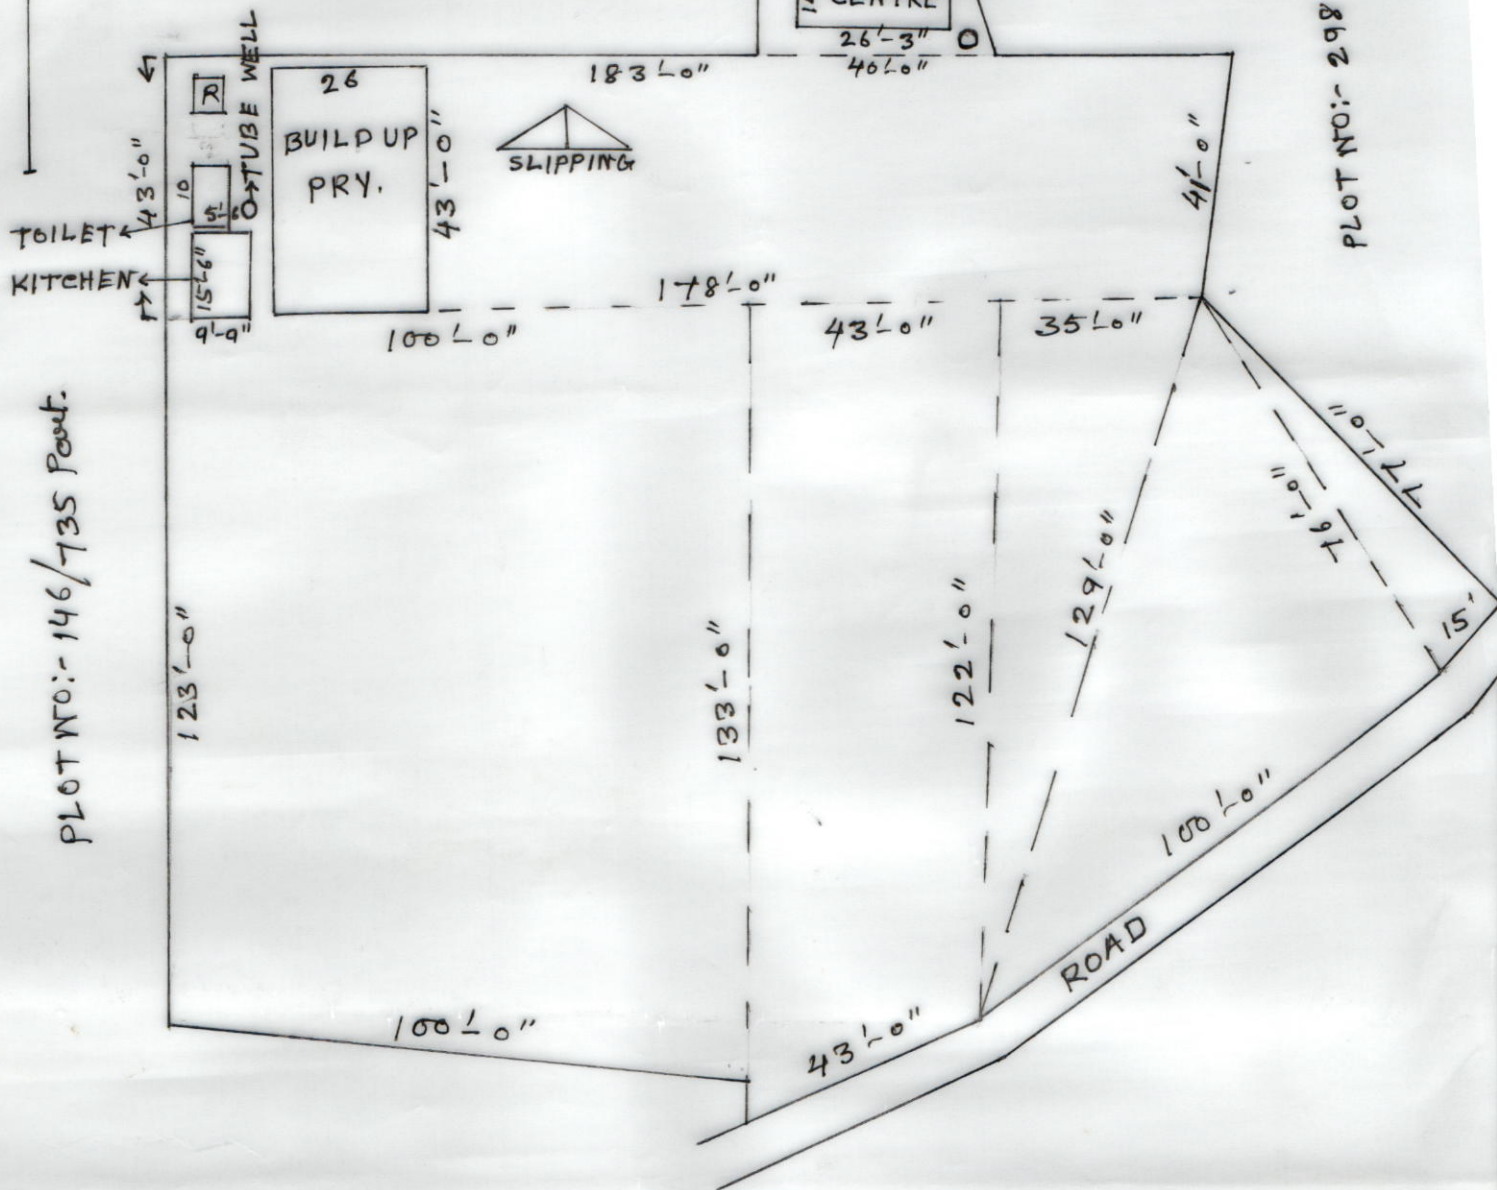

PLOT NO:- 146/735 Part.

SCHOOL NAME :- DAMODAR PUR PRY. DISE CODE :- 0102401

CIRCLE :- BOLPUR WEST. BLOCK :- BOLPUR SRINIKETAN

PANCHAYAT :- KASBA. MOUZA :- DAMODAR PUR.

J.L.NO :- 17 PLOT NO :- 146/735, 299.

KHATIAN NO :- 10, 13, 42, 786. AREA OF LAND 33479 s.f.t.

0.7685 ACRE. USABLE AREA :- 1118 s.f.t PRY.

FALLOW AREA :- 32361 s.f.t

AREA OF ANG. CENTRE :- 470 s.f.t = 0.0108 AREA.

SEAL & SIG. OF H.T

Biswa math Saha
 Head Teacher
 Damodarpur Pry. School
 P.O.-Kasba Birbhum

DRAWN BY.
 HARE KRISHNA PAL

Hare Krishna Pal
 Surveyer
 Babuiya, Birbhum
 L. No.- 1551
 21-05-2015