


7

AS PER LR MAP

MOUZA:- KENDANGAL, J.L.NO - 57
P:S:- BOLPUR, [PANRUI], DIST:- BIRBHUM
SCALE :- 1" = 33'-0"

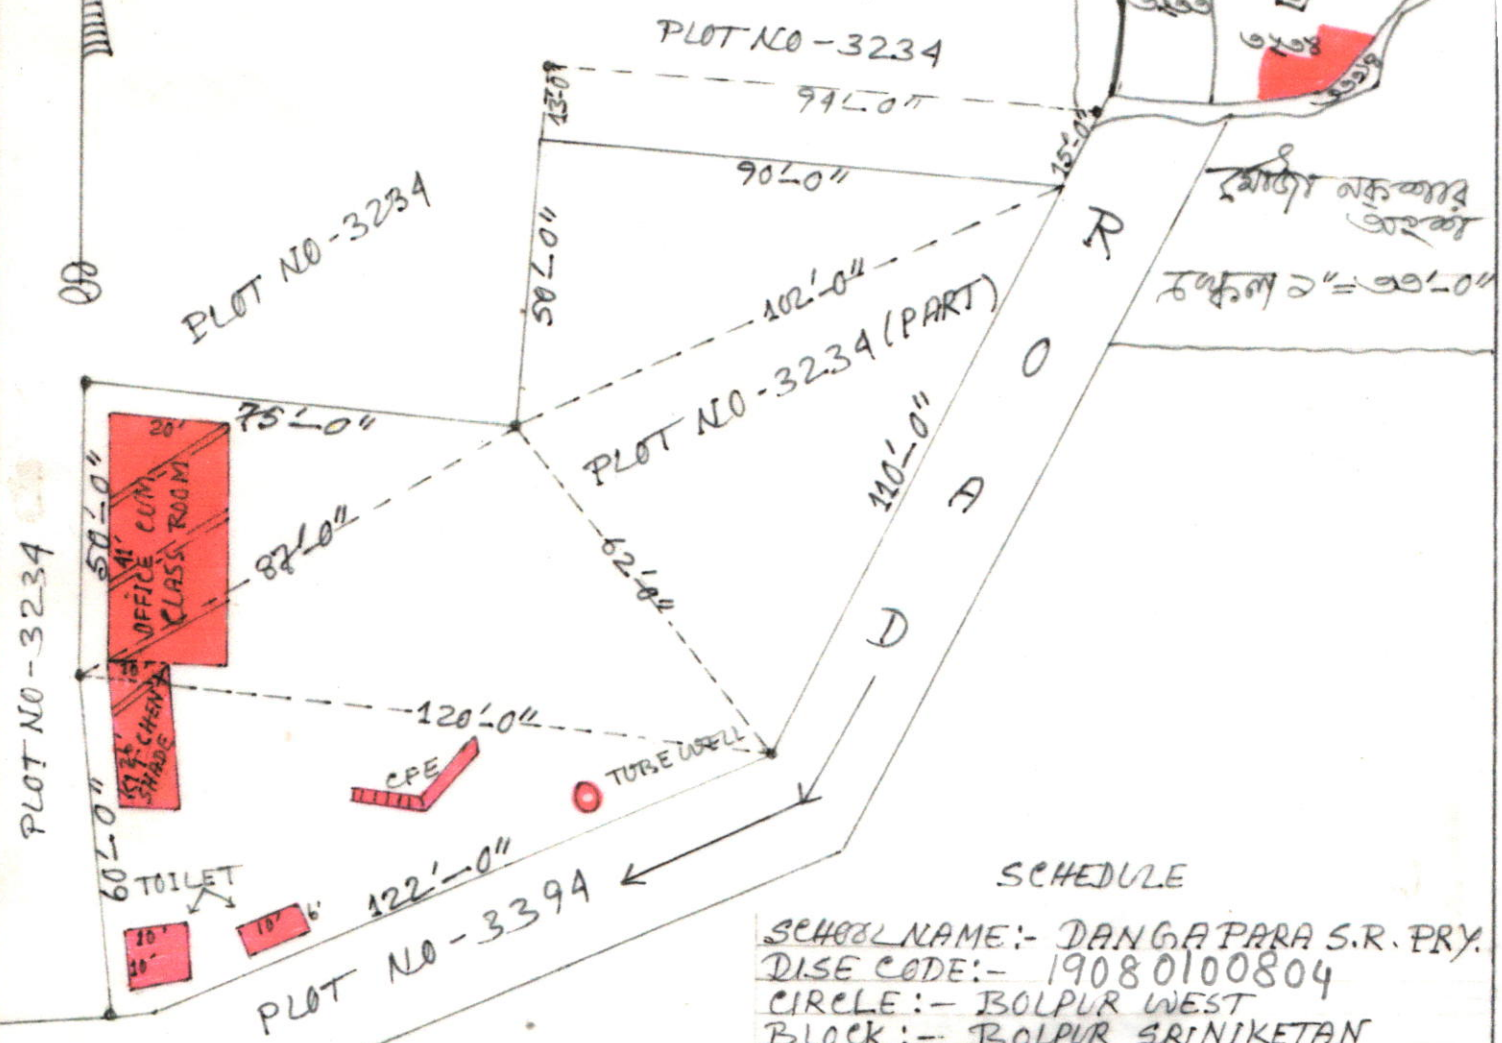

SCHEDULE

SCHOOL NAME:- DANGAPARA S.R. PRY.
 DIST CODE:- 19080100804
 CIRCLE:- BOLPUR WEST
 BLOCK:- BOLPUR SRINIKETAN
 PANCHAYAT:- SATTORE G.P.
 MOUZA:- KENDANGAL
 J.L.NO:- 57
 PLOT NO:- 3234 (PART)
 KHATTAN NO:- 244, 127, 115
 AREA OF LAND:- 14810 SFT. = 0.34 ACRE
 USABLE AREA:- 1310 SFT. = 0.03 ACRE
 FALLOW AREA:- 13500 SFT. = 0.31 ACRE

Chitra Ghosh (Mondal)
 Teacher-in-Charge
 Dangapers S.R.S.Vidyapith

PREPARED BY
 Laitu Mondal
 Amin / Surveyor
 Laitu Mondal
 Regd.No-WB / K-156/96
 Saldanga, Birbhum