


MOUZA :- DEBAGRAM J.L.NO - 12 P-5 - PANRUI DIST - BIRBHUM.

SCALE - 33'-0" = 1"

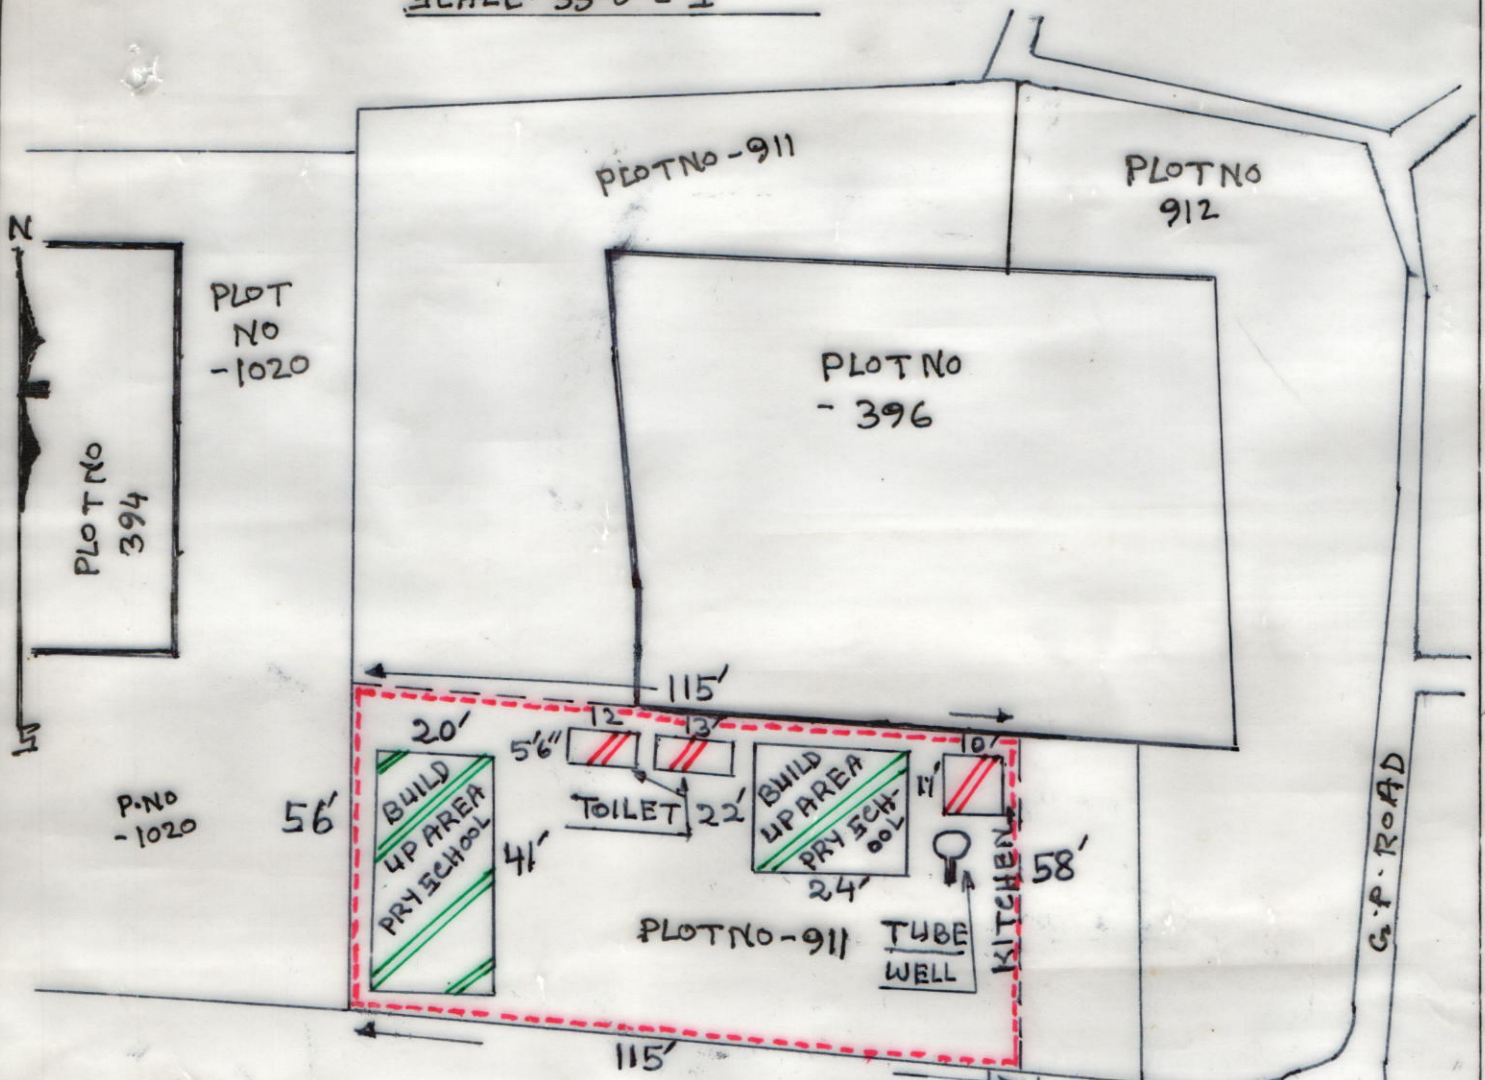

SCHEDULE

SCHOOL NAME :- DEBAGRAM PRY SCHOOL
DISE CODE - 19080100202
CIRCLE :- BOLPUR WEST
BLOCK :- BOLPUR SRINIKETAN
PANCHAYAT :- SATTORE
MOUZA :- DEBAGRAM
J.L NO :- 12
PLOT NO :- 396/911
KHATIAN NO :- 48
AREA OF LAND :- 6555 SFE
= 0.15 ACRE
USABLE AREA = 1608 SFE
FALLOW AREA = 4947 SFE

SEAL AND SIG OF H.T.

Narayan Bagdi
 Head Teacher
 Debagram Pry. School
 P.O. - Beragram, Birbhum

SIG OF AMIN.

SK Nasibuddin.

SK. NASIBUDDIN
 Registered Surveyor
 G.R. No. - S / 88208

Date - 31/05/2015