


SKETCH MAP OF GANGADHAR J.B. SCHOOL
P.O. & P.S.- BOLPUR, DIST.-BIRBHUM

92

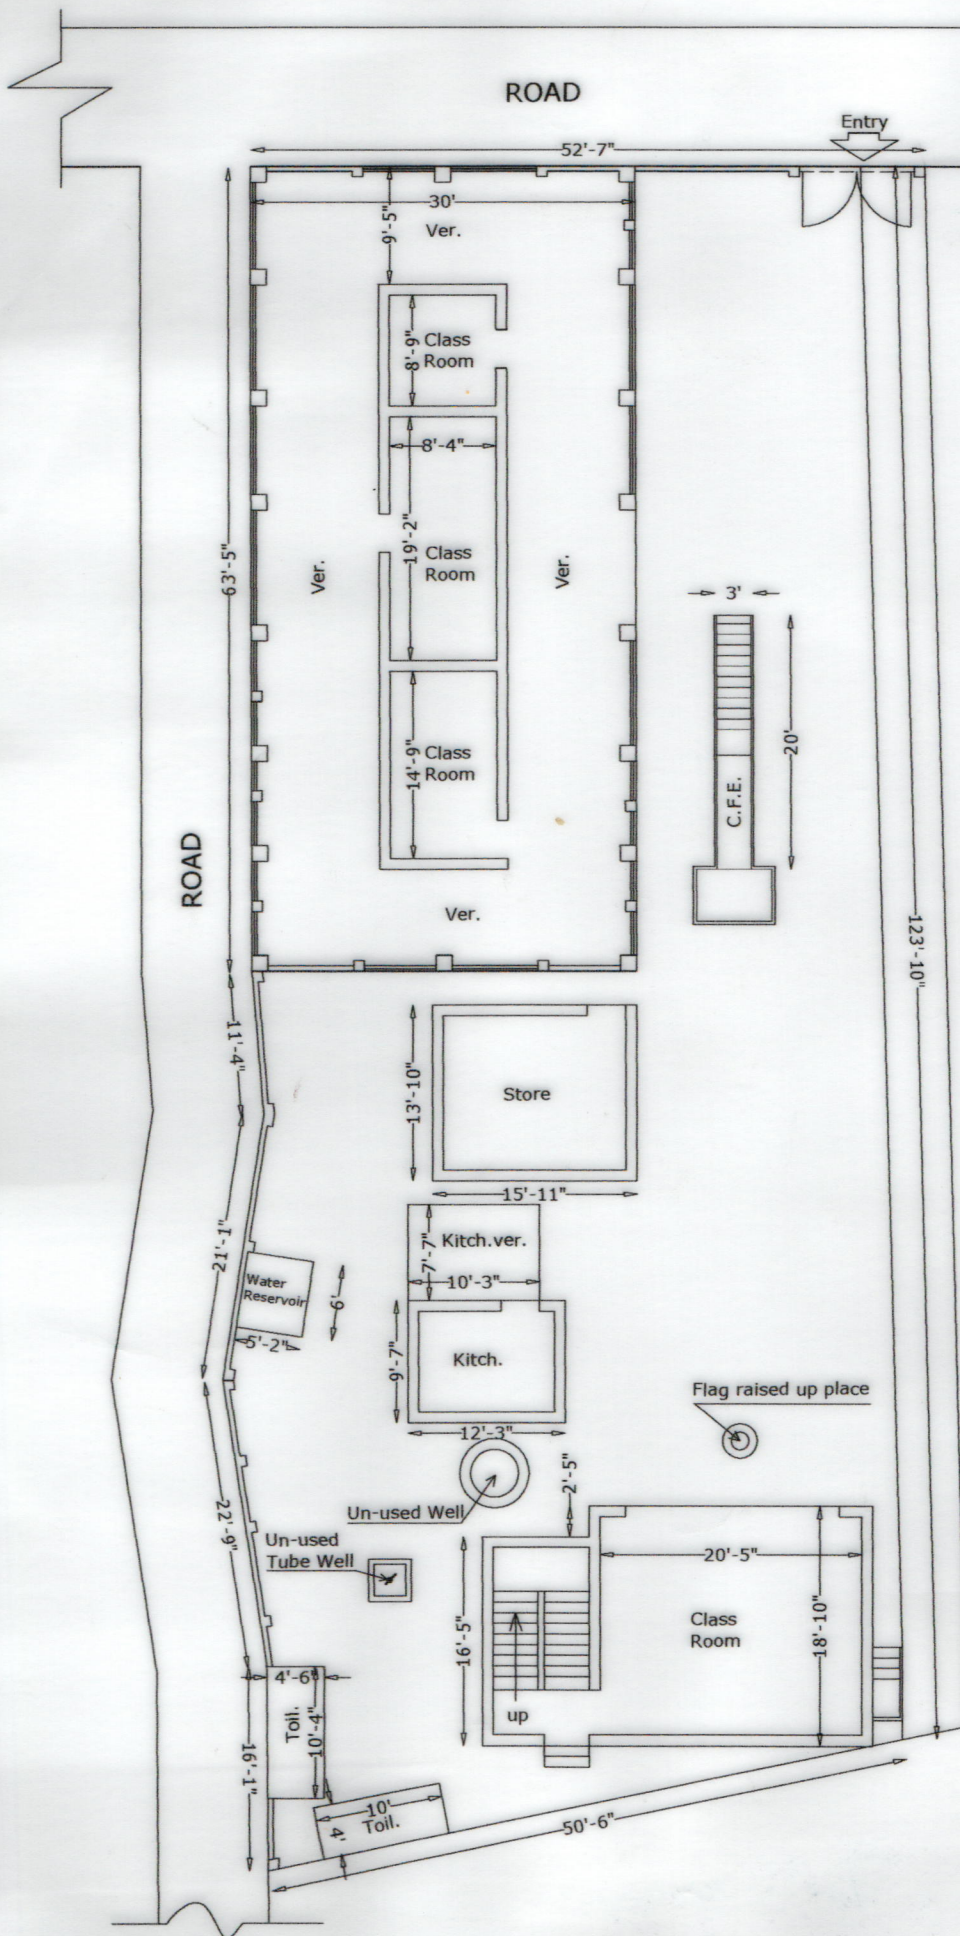

Scale-1"=15'-0"



SCHEDULE

SCHOOL NAME:-
GANGADHAR J.B. SCHOOL
DISE CODE:- 2000301
CIRCLE:- BOLPUR WEST
BLOCK:- SRINIKETAN
PANCHAYAT:-
MOUZA:- BOLPUR
J.L. NO:- 99
PLOT NO:- 2809
KHATIAN NO:- 11224
AREA OF THE LAND:- 6364 Sft.
(As per position)
USEABLE AREA:- 3119 Sft.

Paitha Jyeshtha
Head Teacher
Gangadhar J.B. School
P.O.- Bolpur, Dist.- Birbhum
28/5/2015

Dayamoy Mondal
28/5/2015
Dayamoy Mondal
D/MAN CIVIL
Sig. of D/Man Civil

Dayamoy Mondal
(D/MAN CIVIL)

Reg. No.-P 202 -E 3101269 (W.B.)
Office- Super-market, Block-A, Stall-73
P.O- Bolpur, Pin- 731204, Birbhum, W.B.
e-mail- dayamoymondalbhp@gmail.com
M- 9434710772. 9933963382