


MOUZA:- GOPALNAGAR . J.L.NO:- 18
P.S:- PANRUI. DIST:- BIRBHUM
SCALE = 1" = 16'-6"

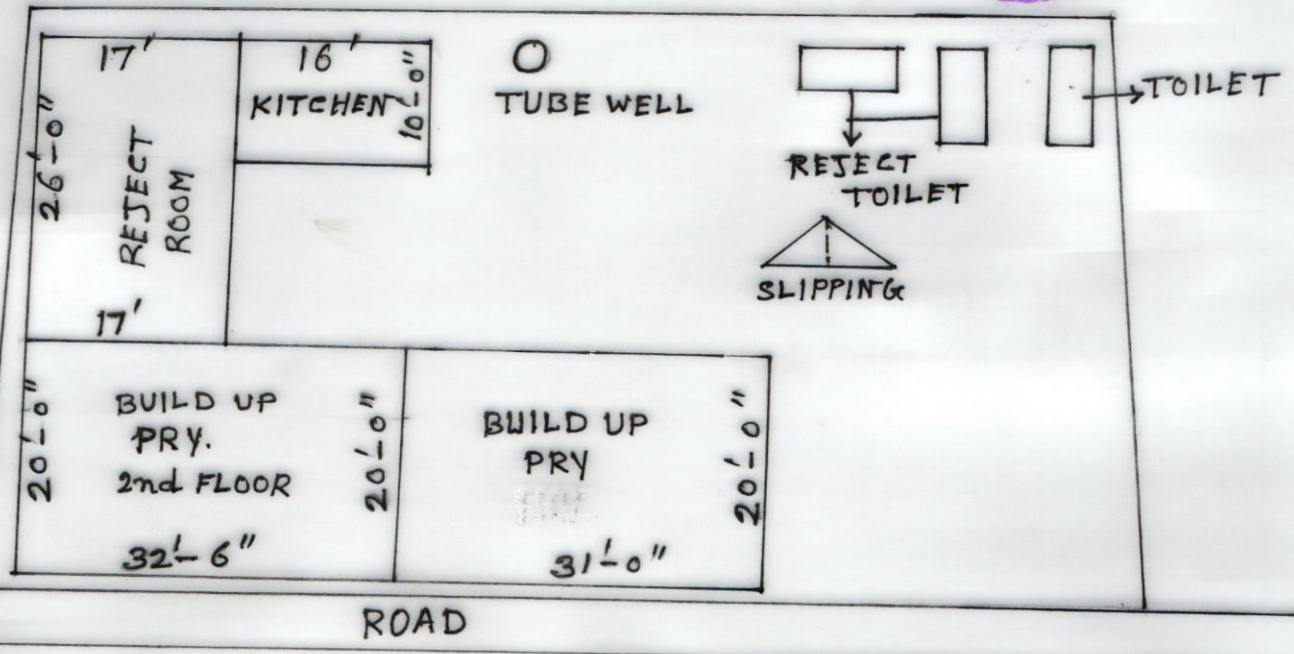

MODEL MAP

SCHOOL NAME:- GOPALNAGAR NO-1 PRY.
DISE CODE :- 19080102204. CIRCLE:- BOLPUR WEST
BLOCK:- BOLPUR SRINIKETAN. PANCHAYAT:- KASBA.
MOUZA:- GOPALNAGAR . J.L.No:- 18
PLOT NO:- 1440/1827. KHATIAN NO:- 535
AREA OF LAND:- 4800 s.f. = 0.1101 ACRE
USABLE AREA:- 1270 s.f. PRY.
FALLOW AREA:- 3530 s.f.

SEAL & SIG. OF H.T.

Dayamay Das
TEACHER-IN-CHARGE 8/6/2015
Gopalnagar No-1 Primary School
P.O.-Nimgoria, Birbhum

DRAWN BY.
HARE KRISHNA PAL
Hare Krishna Pal
Surveyor
Babuiya, Birbhum
L. No.- 1551
06-06-2015