


Scale 1" - 50'

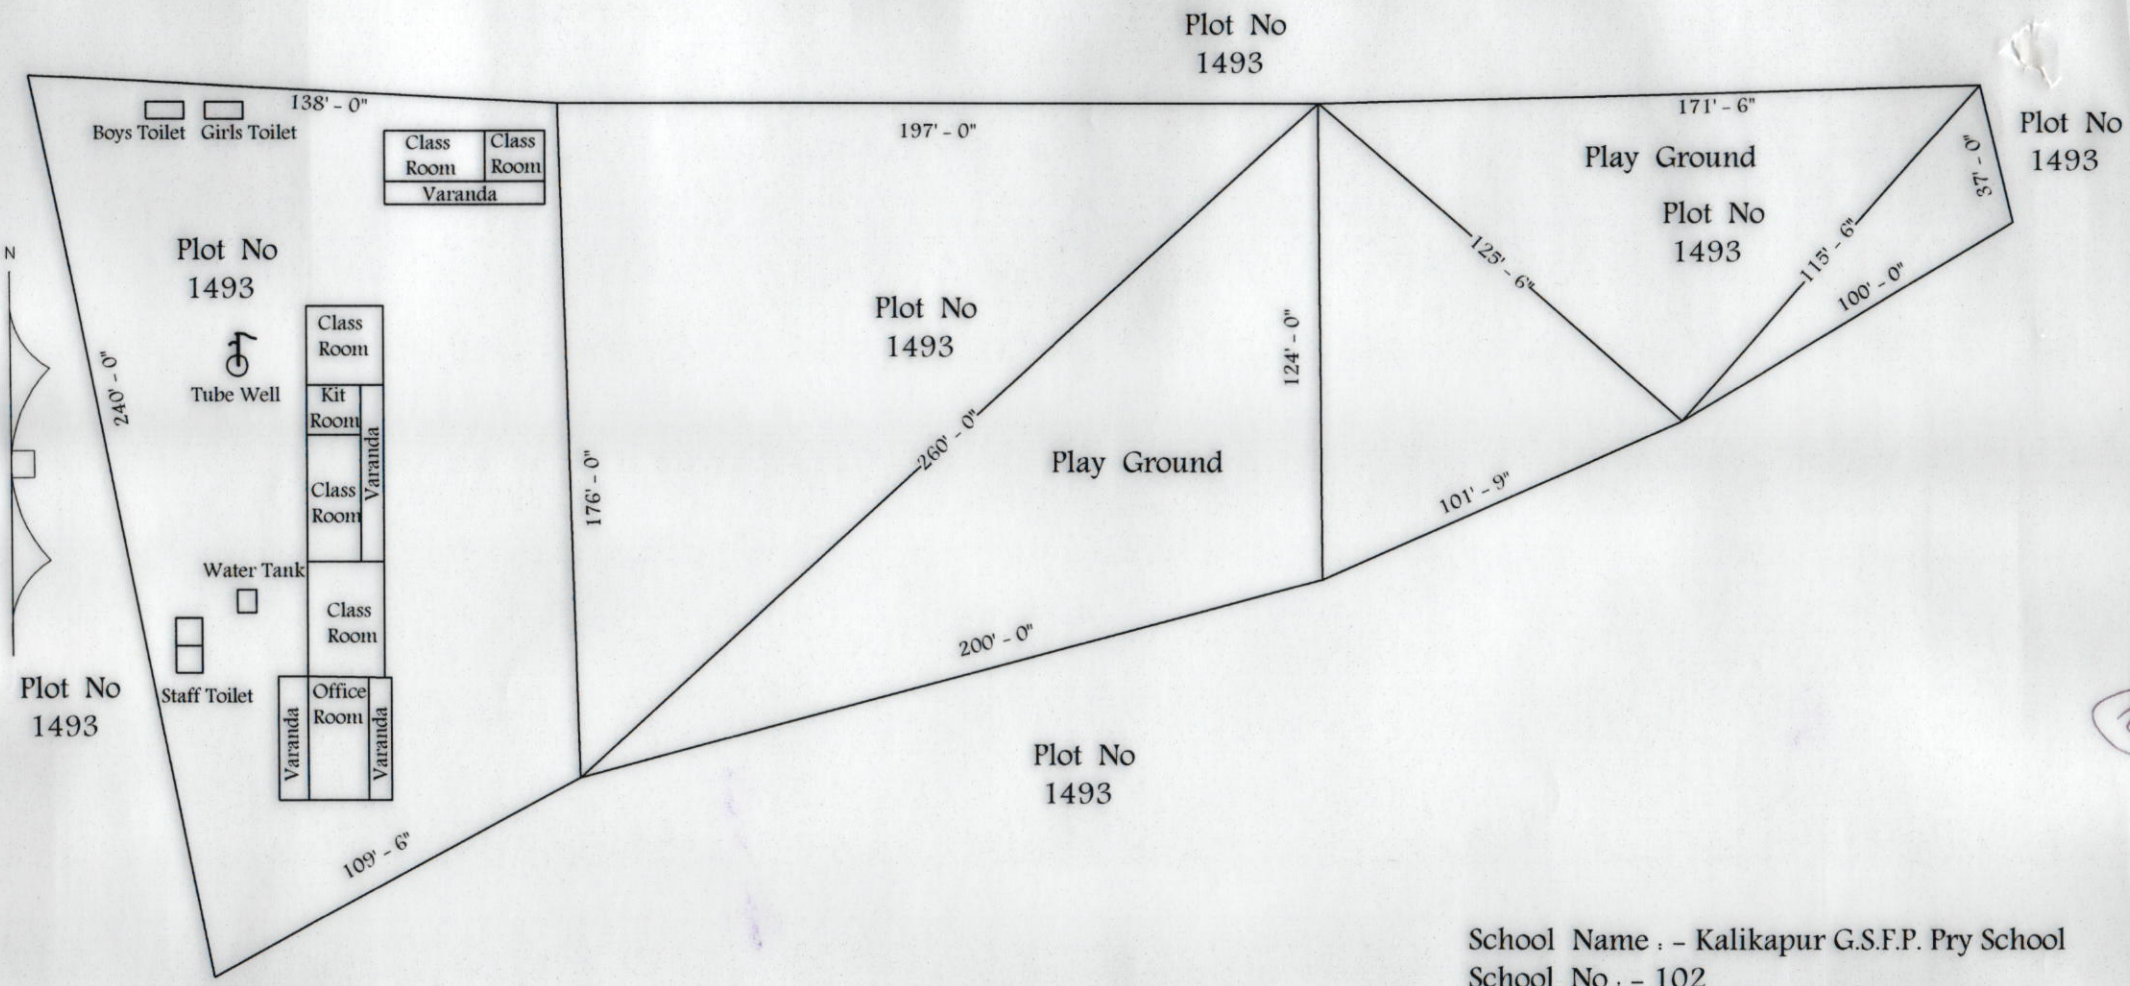

Drawn by  
*Md. Samiul Haque*  
 Md. Samiul Haque  
 Gayespur, Muluk, Bolpur, Birbhum  
 Senior Surveyor  
 Reg No - AX-RDKOL/2010-11/MES/107847

*Gowdas Paul*  
 Head Teacher  
 Kalikapur G.S.F.P. School  
 P.O. - Muluk, Dt. - Birbhum

School Name : - Kalikapur G.S.F.P. Pry School  
 School No : - 102  
 Dis Code : - 0106701  
 Circle : - Bolpur West  
 Block : - Bolpur Sriniketan  
 Municipality : - Bolpur  
 Mouza : - Kalikapur  
 J.L. No : - 98  
 Plot No : 1493  
 Khatian No : - 1144  
 Area Of Land : - 68878 Sqft Or 1.58 Acre  
 Usable Area : - 3902 Sqft

102