


MOUZA:- KASBA . J.L. NO:- 16

31

P.S:- PANRUI . DIST:- BIRBHUM.

SCALE 1"=66'

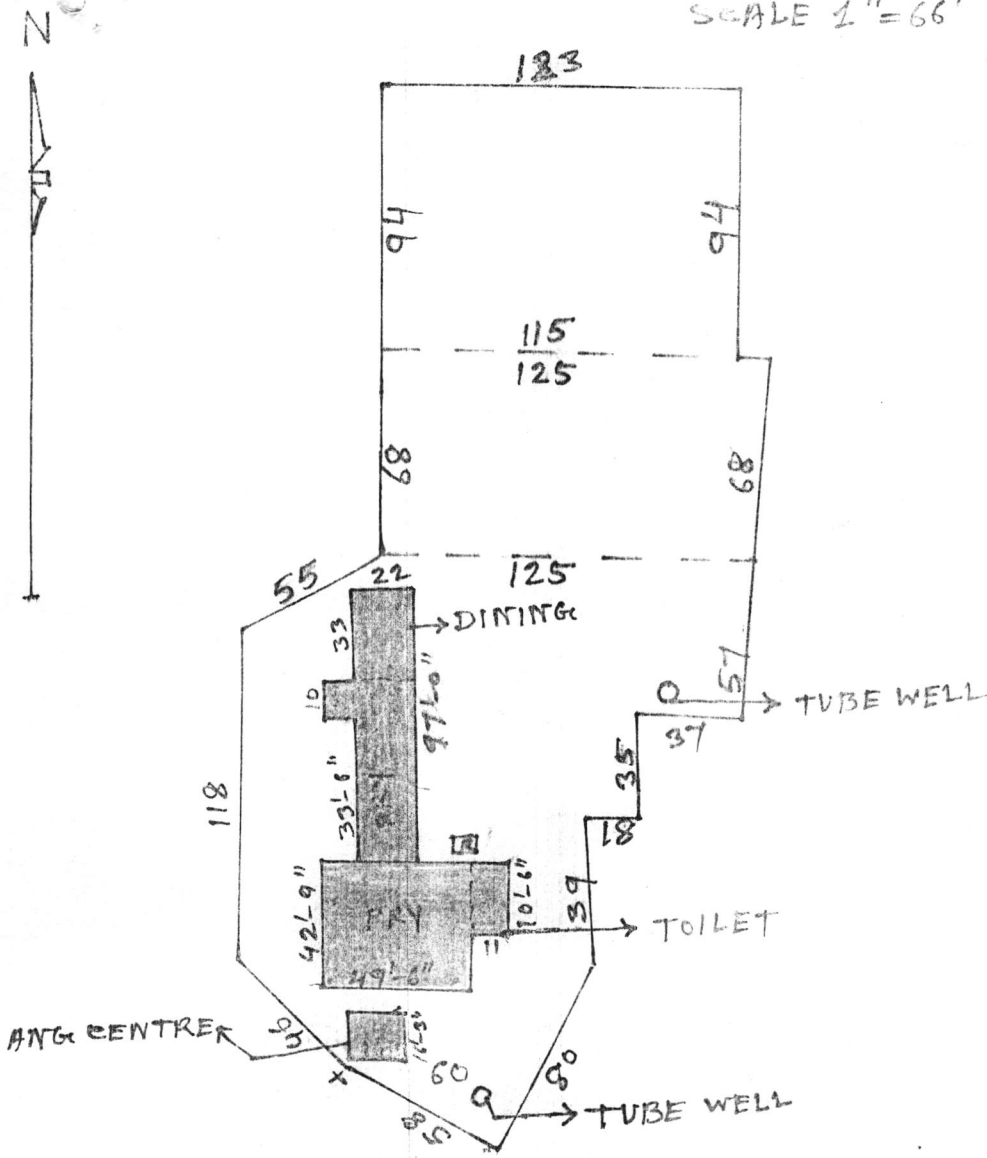

SCHOOL NAME :- KASBA PART BASIC SCHOOL .
 DISE CODE :- 19080102123
 CIRCLE :- BOLPUR WEST
 BLOCK :- BOLPUR SRINIKETAN
 PANCHAYAT :- KASBA
 MOUZA :- KASBA . J.L. NO :- 16
 PLOT NO :- 3958 , 3933 , 3934 , 3932 , 3930 , 3931 , 988
 KHATAN NO :- 1192
 AREA OF LAND :- 40980 s.f.f = 0.9400 ACRE
 USABLE AREA :- 3243 s.f.f = 0.0744 ACRE . PRY .
 FALLOW AREA :- 36757 s.f.f . DINING ROOM - 726 s.f.f .
 AREA OF ANG CENTRE :- 260 s.f.f = 0.0059 ACRE .

SEAL & SIGN OF H.T.

Kalipada Soman
 23/5/15
 Head Teacher
 Kasba P.B. School
 P.O - Kasba, Dist. Birbhum

DRAWN BY.
 HARE KRISHNA PAL
 Hare Krishna Pal
 Surveyor
 Babuiya, Birbhum
 I. No. - 1551