
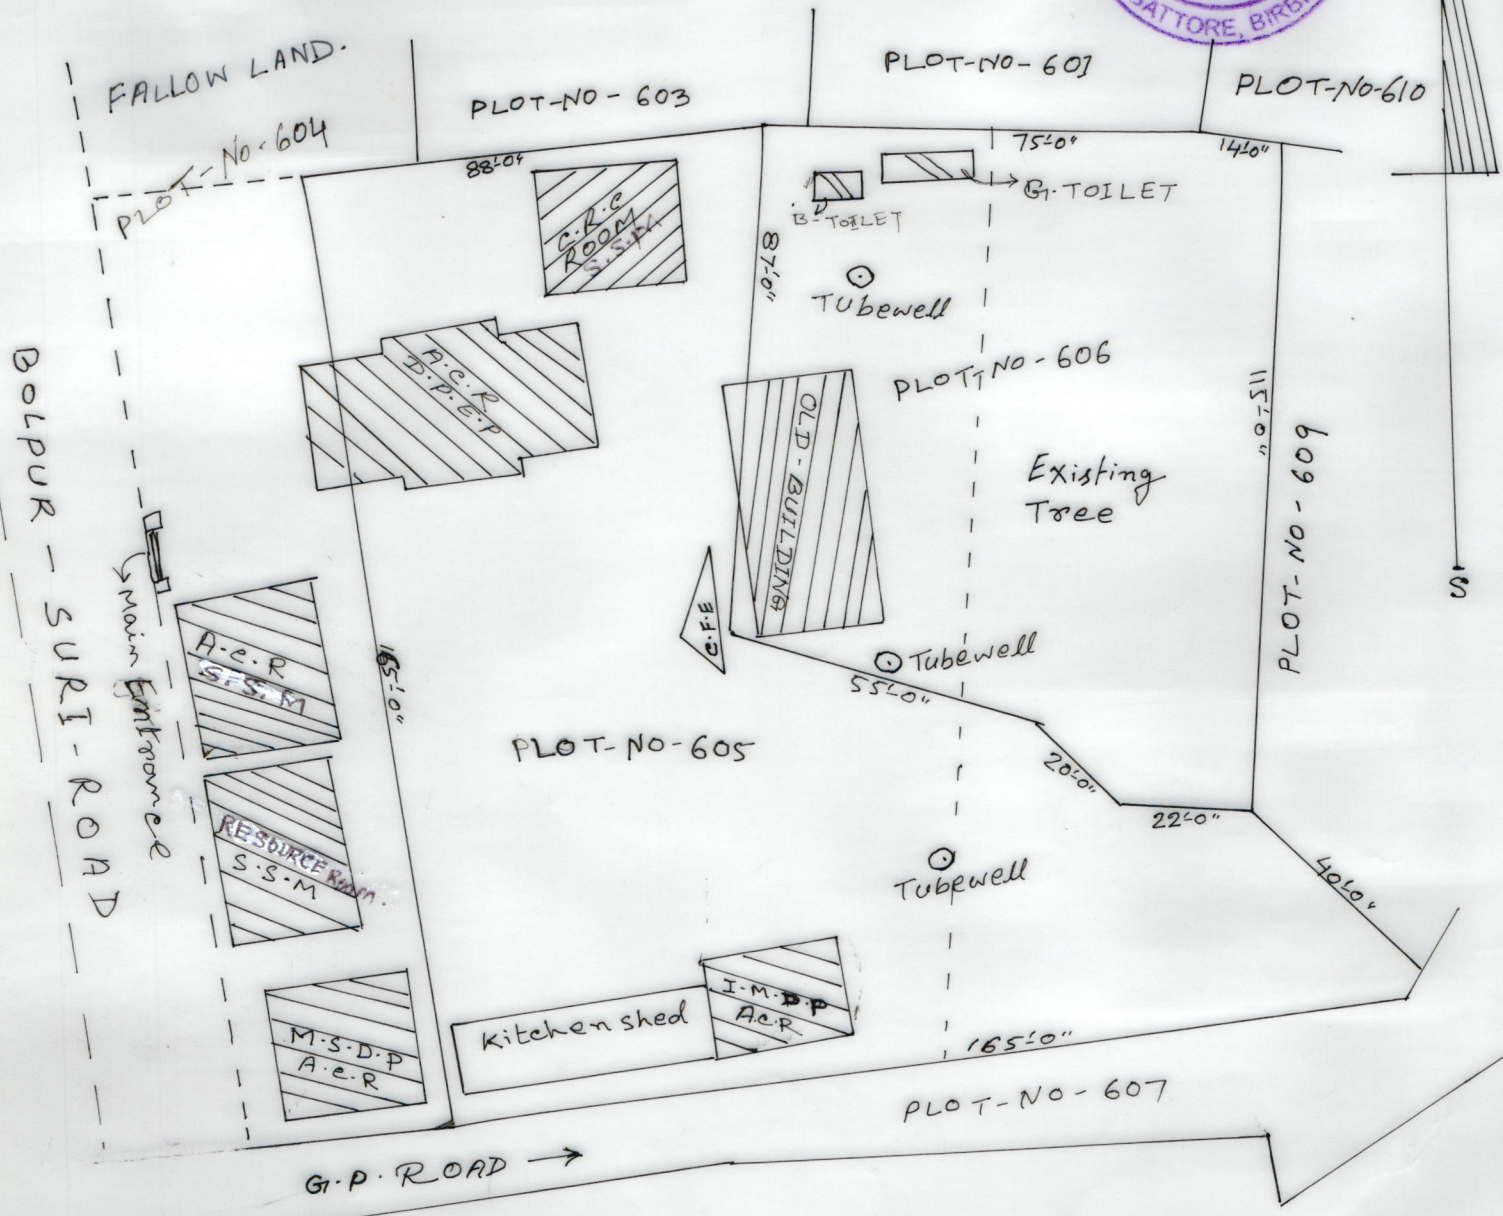


MOUZA - KENDRA DANGAL · J.L. NO - 57 · SABEK · P.S. BOLPUR ·  
 HAL - P.S. PARUI · DIST - BIRBHUM ·  
 SCALE - 1" = 33' 0"

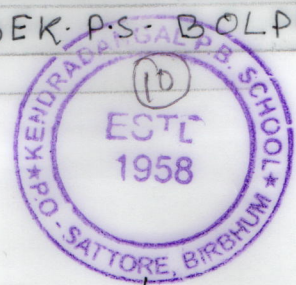

SCHEDULE

SCHOOL NAME - KENDRADANGAL - PART BASIC SCHOOL.  
 DICE CODE - 19080100803  
 CIRCLE - BOLPUR - WEST.  
 PANCHAYET - SATTORE G.P. BLOCK - BOLPUR - SRINIKETAN.  
 MOUZA - KENDRA DANGAL.  
 J.L. NO - 57  
 PLOT NO - 604, 605, 606; K.B. KHATIAN - NO - 271 · L.R. KHATIAN - 889  
 AREA OF LAND - 62727 sq. ft  
 USABLE AREA - 5200 sq. ft  
 FALLOW AREA - 57507 sq. ft

Drawn by  
 Habiburrahman  
 HABIBUR RAHMAN  
 (SURVEYOR)  
 C-NO-13/1998

Mohammad A W  
 Head Teacher 29/05/2015  
 Kendradangal P. B. School  
 P.O. - Sattore, Dist - Birbhum