


SCALE 33' = 1"

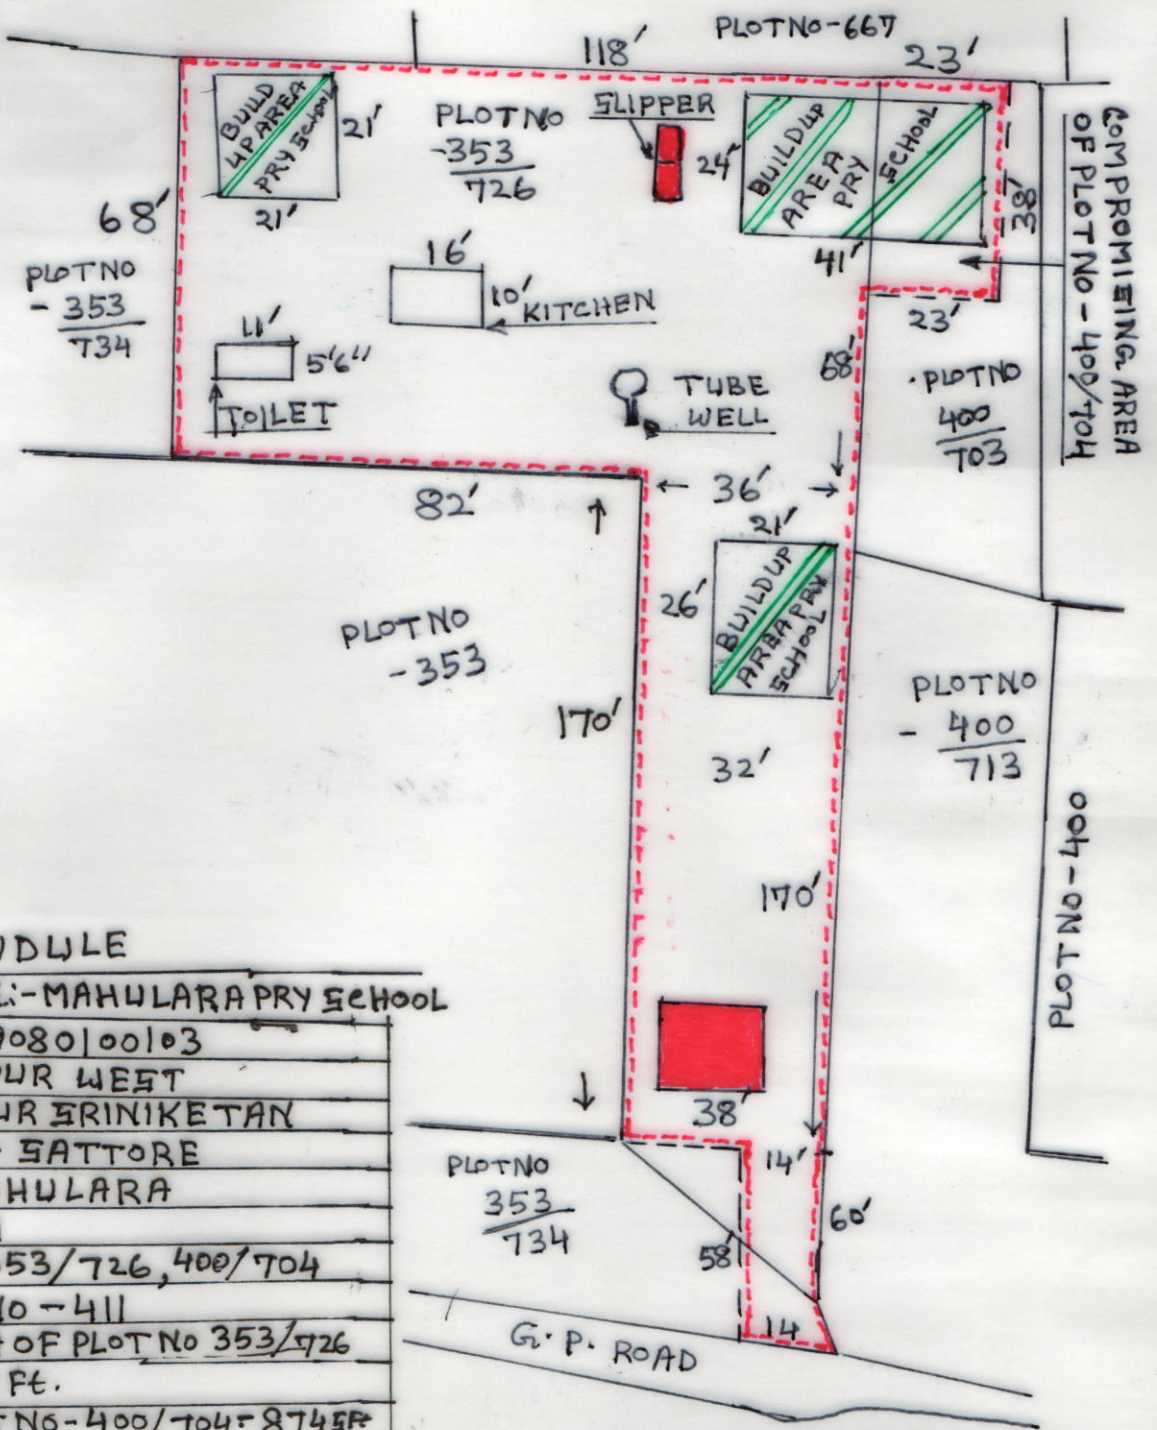

SCHEDULE

SCHOOL NAME:- MAHULARA PRY SCHOOL
DISE CODE:- 19080100103
CIRCLE:- BOLPUR WEST
BLOCK:- BOLPUR ERINIKETAN
PANCHAYAT - SATTORE
MOUZA - MAHULARA
J.L.No - 01
PLOT NO - 353/726, 400/704
KHATIAN NO - 411
L.R MAP AREA OF PLOT No 353/726 = 14856 sq ft.
AREA OF PLOT NO - 400/704 = 8745 sq ft.
TOTAL AREA OF LAND:- 15730 sq ft. = 0.3611 ACRE
USABLE AREA = 2800 sq ft. [PRY]
FALLOW AREA = 12930 sq ft.
AREA OF PANG CENTRE = 0.02 ACRE

SEAL AND SIG. OF H.T

Banapada Das
28.05.2015

Head Teacher
Mahulara Primary School
PO-Rheramari, Birbhum

SIG. OF AMIN

SK Nasibuddin

SK. NASIBUDDIN
Registered Surveyor
G.R. No. - S / 68206
Date - 28/05/2015