


MOUZA - MOHIDAPUR, J.L.NO- 105
P.S. - BOLPUR, DIST - BIRBHUM,
SCALE - 1" = 22'

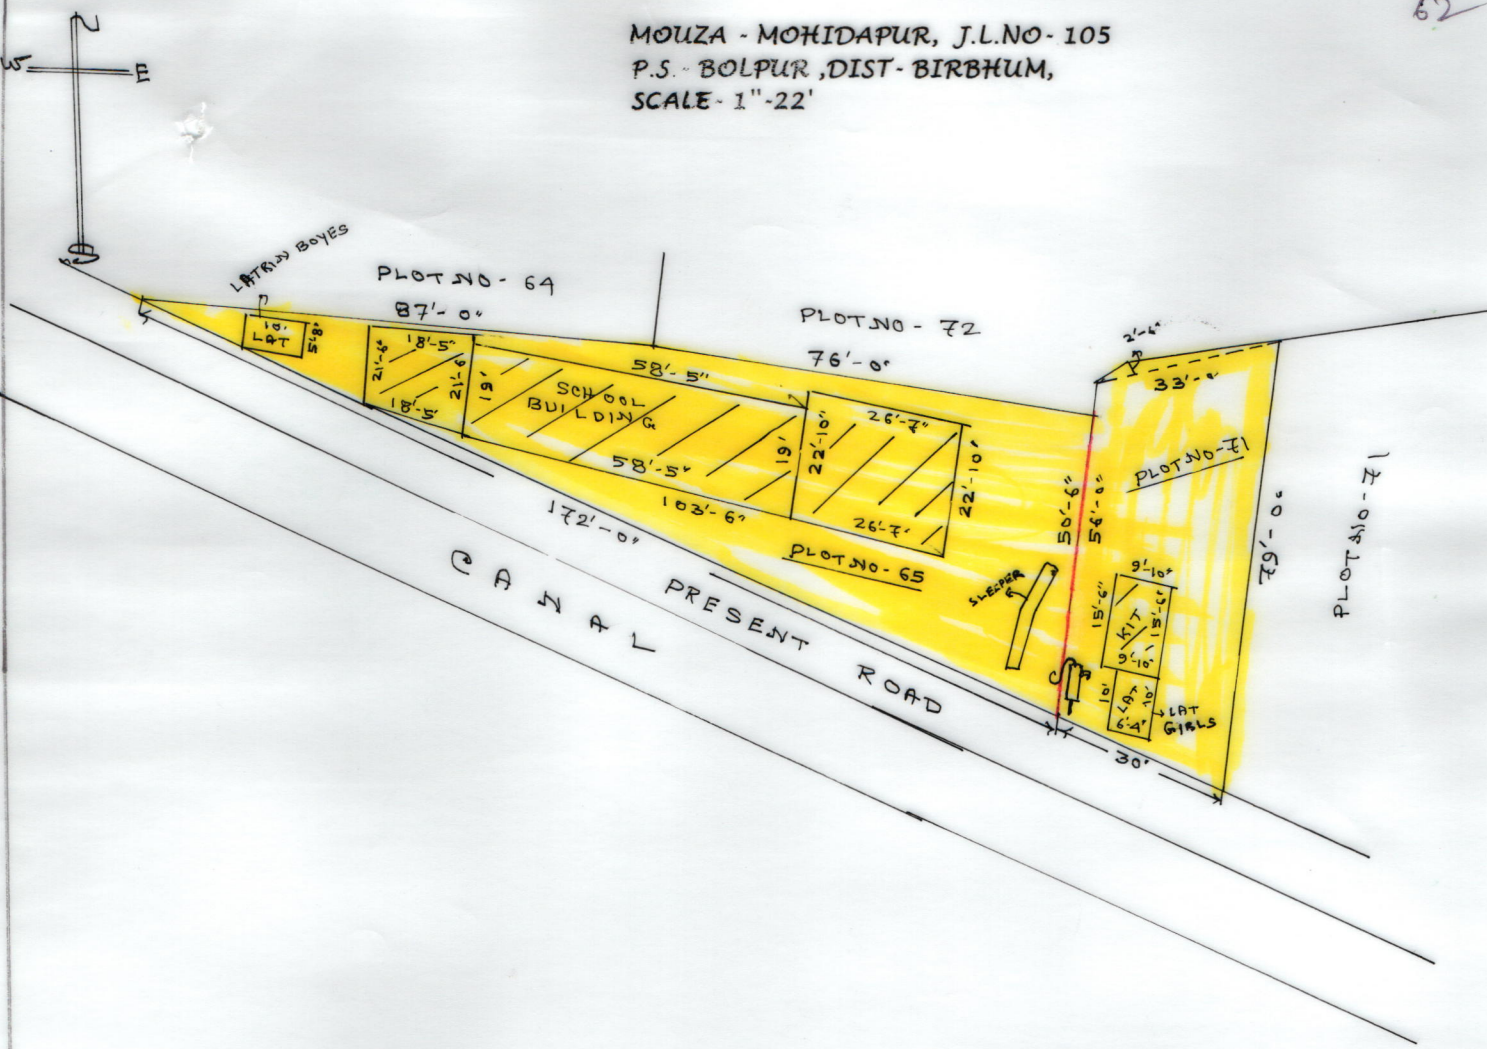

SCHEDULE

NAME OF THE SCHOOL - MOHIDAPUR NO-2 PRYMARY SCHOOL,
 DISE CODE - 0108901
 CIRCLE - BOLPUR WEST
 BLOCK - SRINIKETAN.
 PANCHYET - RAIPUR - SUPUR
 MOUZA - MOHIDAPUR, JL NO - 105
 KHATIAN NO -
 PLOT NO - 71
 AREA OF LAND - 2178 SQ.FT. OR 0.05 ACRE
 PLOT NO - 65
 AREA OF LAND - 4356 SQ.FT. OR 0.10 ACRE
 TOTAL AREA OF LAND - 6534 SQ.FT. OR 0.15 ACRE
 BUILDING AREA - 2112.42 SQ.FT.
 KITCHEN AREA - 152.36 SQ.FT.
 LATRIN AREA - 119.90 Q.FT.
 TOTAL USED AREA - 2384.68 SQ.FT.
 FALLow AREA - 4149 .32 SQ.FT.

DRAWN BY
M.D. HASAN UZ ZAMAN (SURVEYOR)
 Regd. No. - 2300/05
 AT - Nutanpukur (Near- Masjid), Bolpur, Birbhumi

Sign. of Surveyor - *Md. H. Zaman*
 Seal - **Md. H. Zaman**
 Surveyor
 Bolpur
 Regd. No. - 2300/05