


Mouza- Saturaia . J.L no-41.P.S Bolpur Hal P.S parui . DIST-Birbhum

Scale-1"=66'-0"

Schedule

School name:- Sattor Pry- School  
 Dice Code:-19080101002  
 Circle:-Bolpur west  
 Block:-Bolpur-Sriniketan  
 Panchayat:-Sattor  
 Muza:- saturaia  
 J.L no:-41  
 Plot no:-2296,2296/5743  
 Khatian no:- (L.R)1149  
 Area of Land:- 19602 SFT. OR 0.45 ACRE.  
 Usable Area:- 3700 SFT. ■  
 Fallow Area:- 15902 SFT.

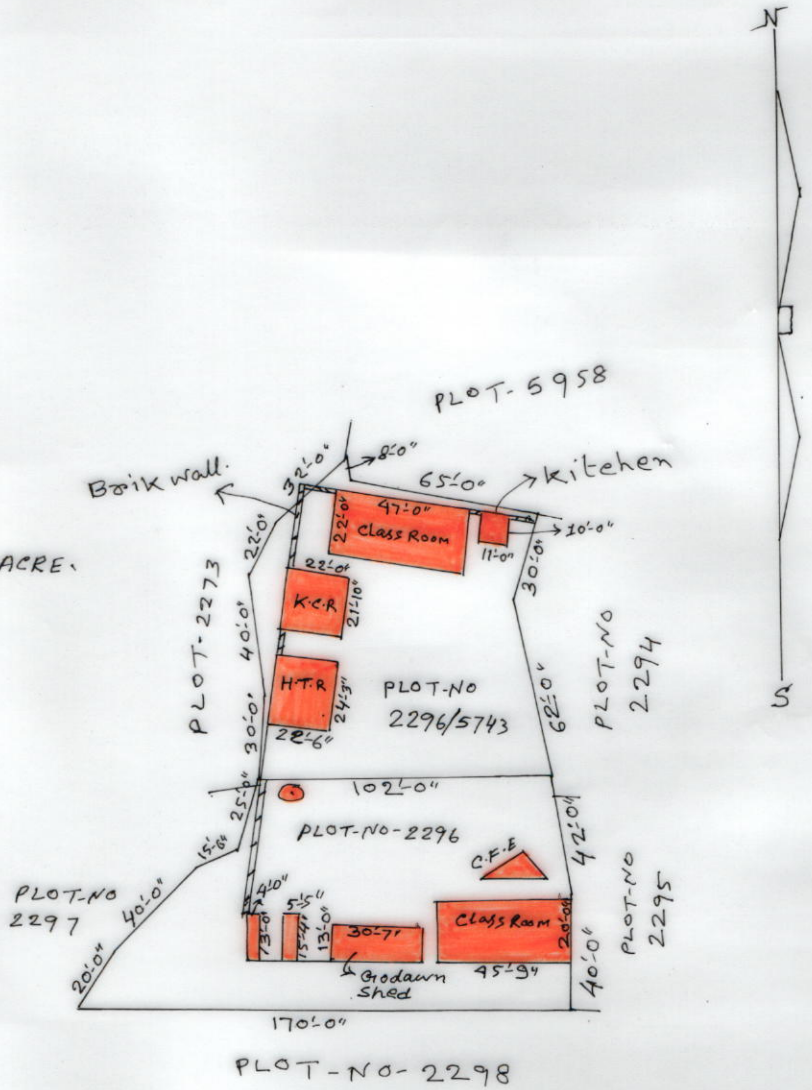

Drawn by  
Habibul Rahaman

HABIBAR RAHAMAN  
HABIBAR RAHAMAN  
(SURVEYOR)  
C-NO-1325/99

Md. Nizamuddin Chisty

In. Head Teacher  
Sattore Primary School  
P.O. Sattore, DL-Birbhum