


SCALE - 33'-0" = 1"

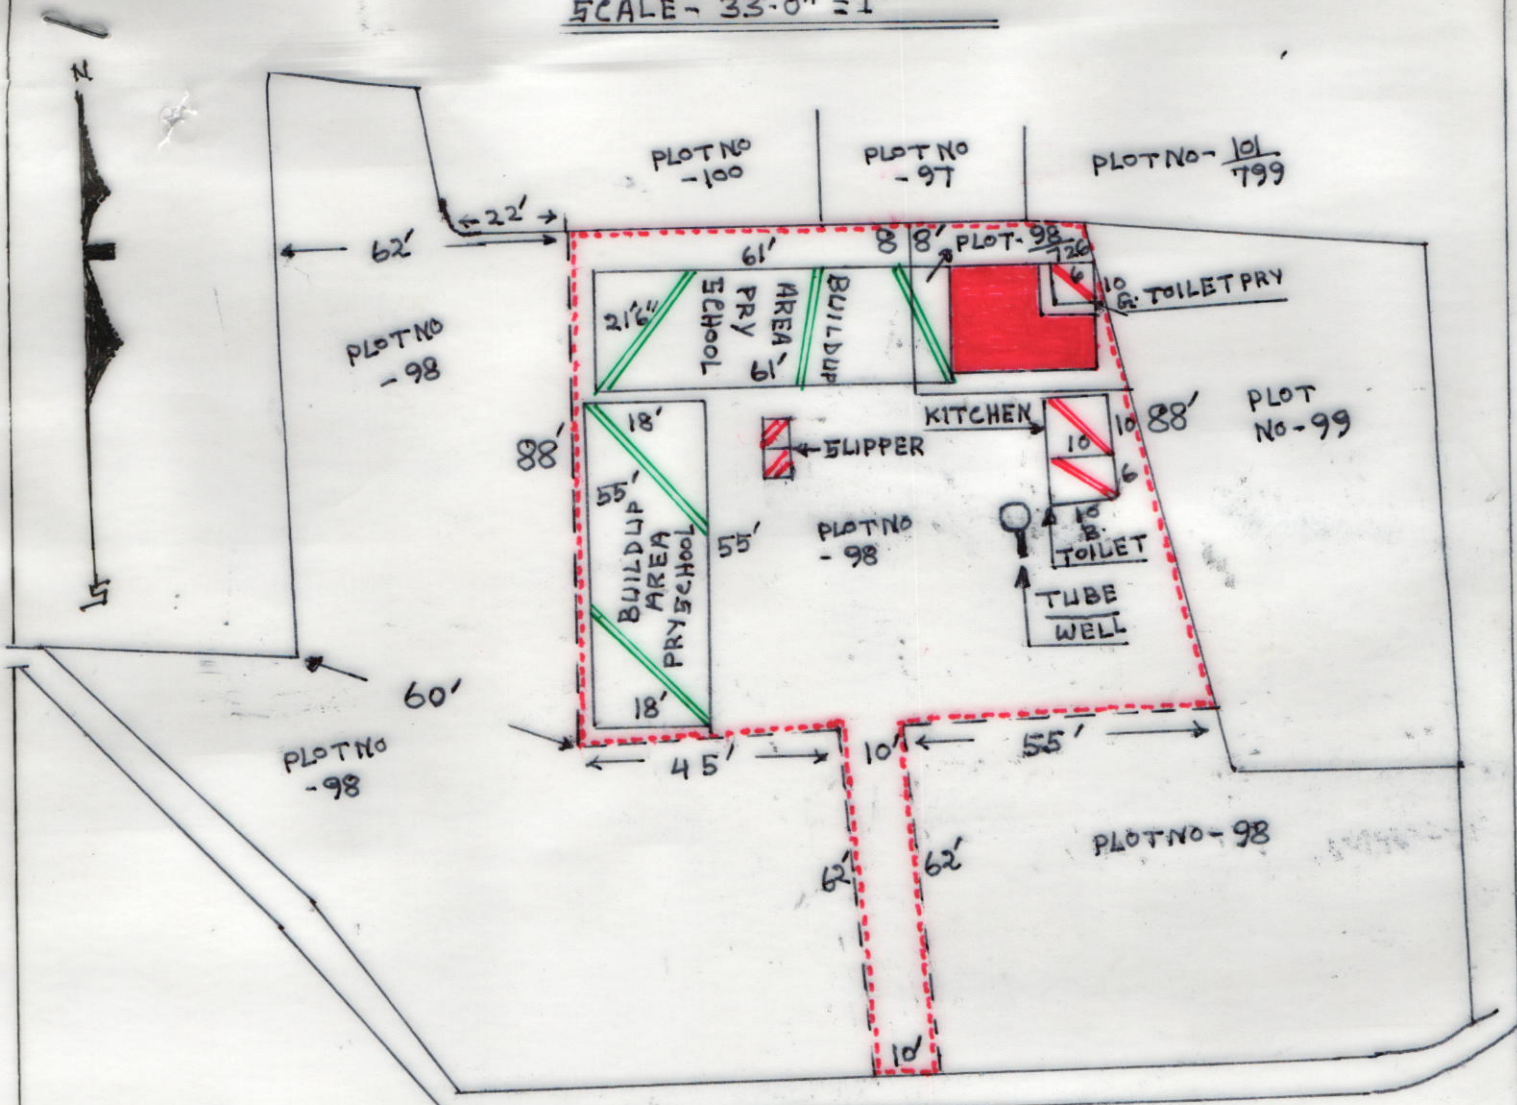

SCHEDULE

SCHOOL NAME :-	SUNUTIA PRY SCHOOL
DISE CODE :-	1908 0100203
CIRCLE :-	BOLPUR WEST
BLOCK :-	BOLPUR BRINIKETAN
PANCHAYAT :-	BATTORE
MONZA :-	SUNUTIA
J.L.No :-	11
PLOT No :-	98 / 98/726
KHATIAN No :-	336
AREA OF LAND :-	9332.5ft
	= 0.21423 ACRE
USEABLE AREA =	3141.5ft PRY
FALLOW AREA =	6191.5ft
AREA OF ANG. CENTRE =	0.02 ACRE

SEAL AND SIG. OF H.T.

[Signature]
 22-5-2015
Head Teacher
 Sunutia Primary School
 PO, Bheramari, Dist-Birbhum



SIG. OF AMIN.

SK Nasibuddin.
SK. NASIBUDDIN
 Registered Surveyor
 G.R. No.- S / 68206
 Date - 22/05/2015