
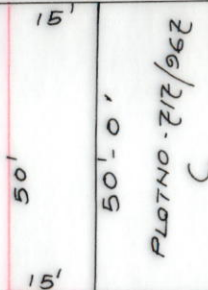


ROAD

DIST - BIRBHUM, P.S - BOLPUR, MOUZA - SUPUR,

J.L - NO - 113,

SCALE : 1" = 33' - 0"

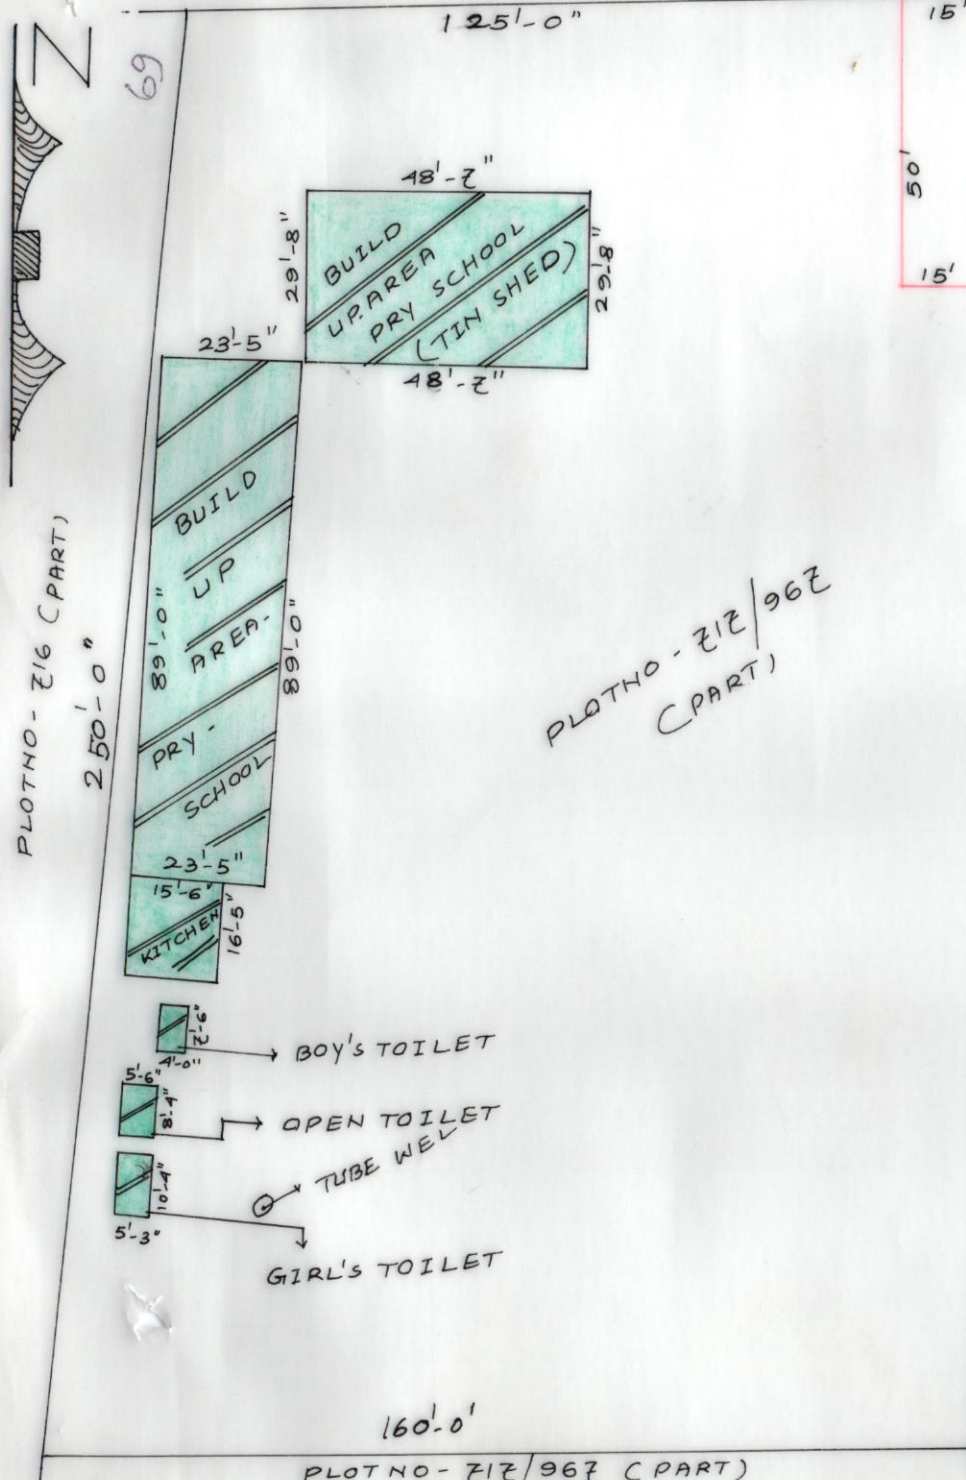

200'-0"

PLOT NO - 212 (PART) (POND)

SCHEDULE

- 1). SCHOOL NAME :- SUPUR G.S.F PRIMARY SCHOOL.
- 2). DISE CODE :- 19080109502
- 3). CIRCLE :- BOLPUR WEST.
- 4). BLOCK :- BOLPUR, SRINIKETAN.
- 5). PANCHAYAT :- RAIPUR - SUPUR GRAM PANCHAYAT.
- 6). MOUZA :- SUPUR.
- 7). J.L -NO -113.
- 8). KHATIAN-NO :- (L.R)- 343.
- 9). PLOT- NO :- 717/967.
- 10). AREA OF LAND :- 36750 SQFT OR 0.84 ACRE.
- 11).USABLE AREA :- 3907 SQFT.
- 12).FALLOW AREA :- 32843 SQFT .
- 13).AREA OF ANG. CENTRE :- N/A.

SEAL & SIGN OF HEAD TEACHER

SIGN OF AMIN

Ganesh Ch. Bain

Head Teacher in charge

Supur G. S. F. Pry. School  
P.O. Supur Birbhum

SK. Insan

SK. INSAN (SURVEYOR)

Vill- Nurpur (Sabirganj)

P.O.- Supur, Bolpur, Birbhum

Govt. Reg. No.- 2554707020