


MOUZA - UTTARHARIRAMPUR, J.L. NO - 21
P.S.- PANRUI, DIST.-BIRBHUM.

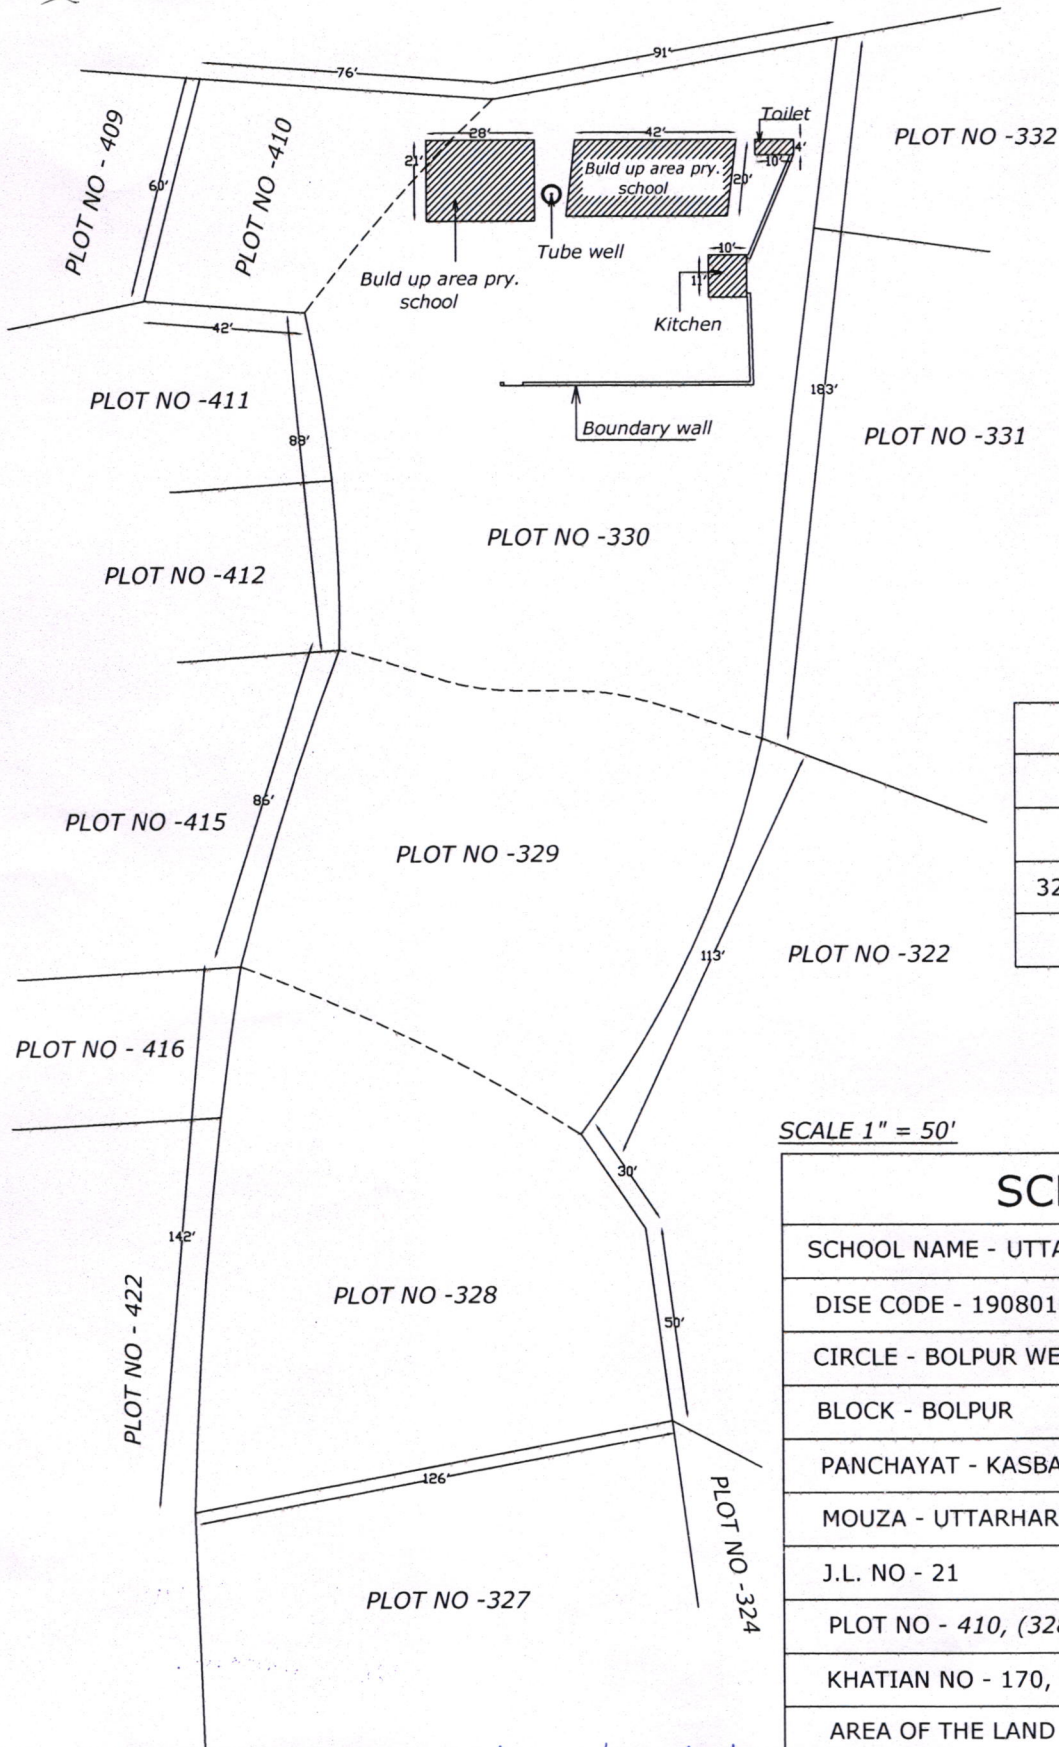

AREA STATMENTS	
PLOT NO	AREA - Sq.Ft.
410	3416
328, 329, 330	41301
TOTAL	44717

SCALE 1" = 50'

SCHEDULE	
SCHOOL NAME -	UTTARHARIRAMPUR PRY. SCHOOL
DISE CODE -	19080102303
CIRCLE -	BOLPUR WEST
BLOCK -	BOLPUR
PANCHAYAT -	KASBA
MOUZA -	UTTARHARIRAMPUR
J.L. NO -	21
PLOT NO -	410, (328,329,330)
KHATIAN NO -	170, (20,22,32,63,95,159)
AREA OF THE LAND -	3416 Sq.Ft.
USABLE AREA -	1572 Sq.Ft.
FALLOW AREA -	41301 Sq.Ft. (Fallow statments)
AREA OF ANG.CENTRE -	
AREA OF UPPER PRY. -	

Subarna Das
Head Teacher
 Uttar Hari Rampur Pry. School
 P.O.- Konarpur, Dist.- Birbhum
 Seal & sig. of H.T.

Pijus Mondal
Pijus Mondal
 (Surveyor)
 Reg. No.-S/6820/110
 Sig. of amin