


MOUZA - KUKHUTIYA J.2 NO - 17  
 P.S DUBRAJPUR. DIST. BIRBHUM  
 SCALE - 1" = 330' x 10'

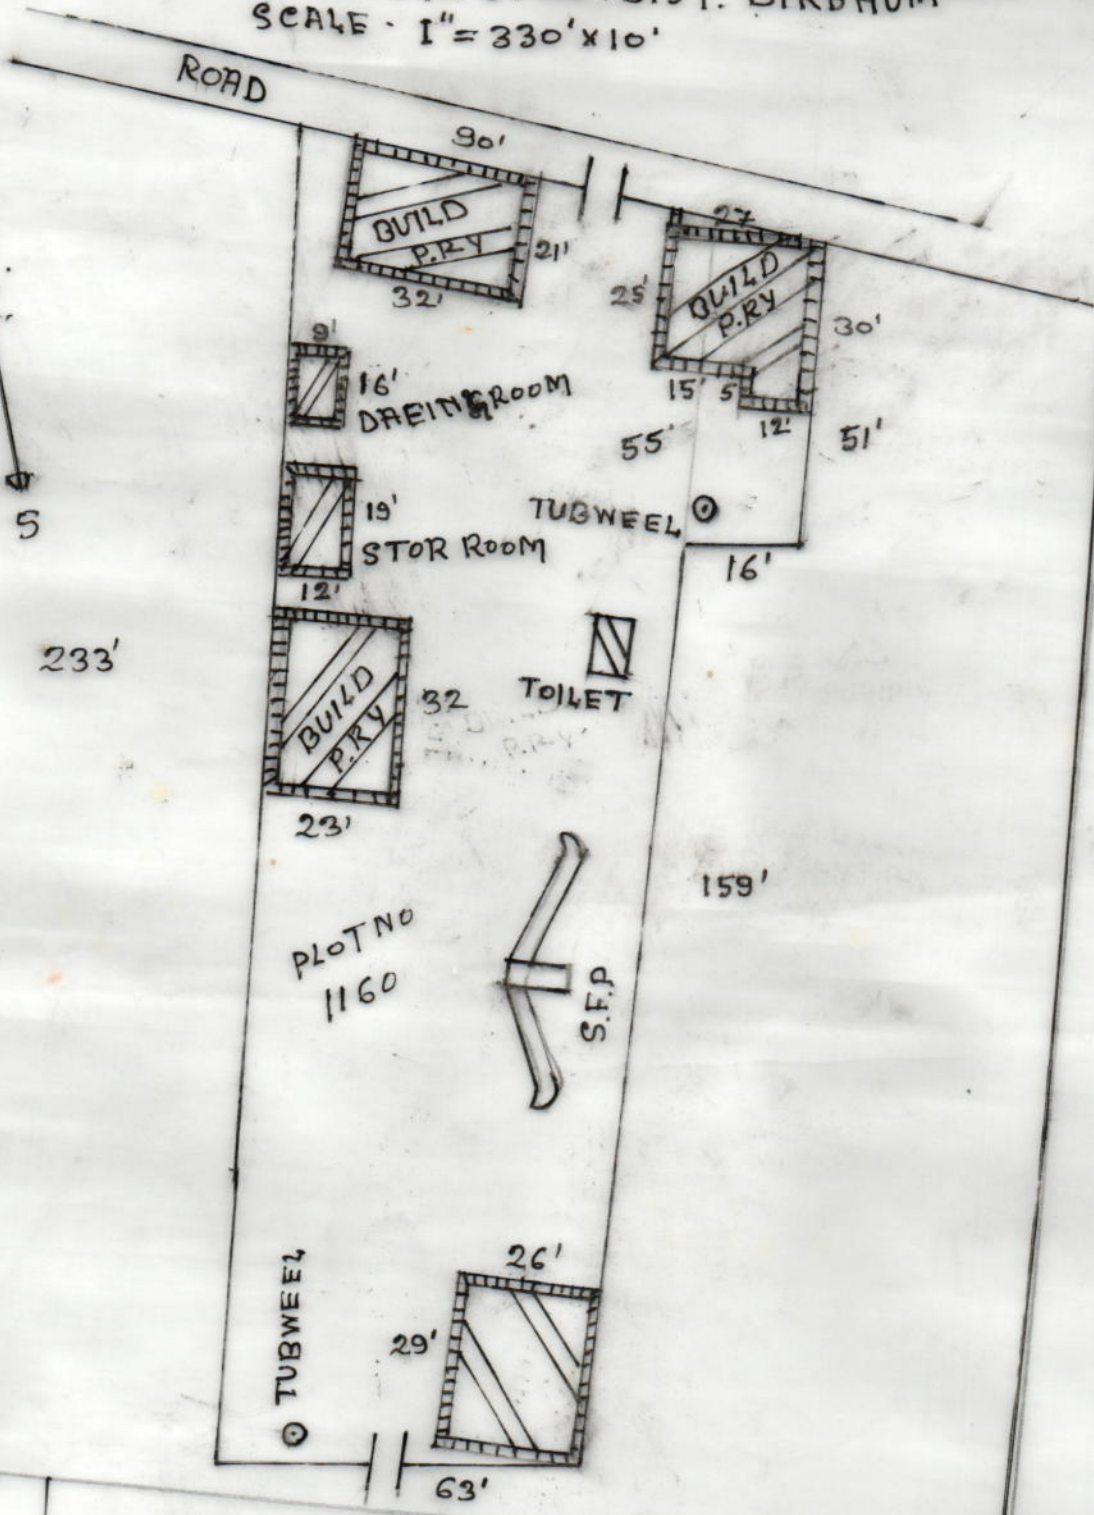

SCHOOL NAME - MAHULA P.R.Y  
 DISTRICT CODE - 1908100703  
 CIRCLE - DUBRAJPUR  
 BLOCK - DUBRAJPUR  
 PANCHAYAT - BALISURI  
 MOUZA - KUKHUTIYA  
 J.2 No - 17  
 KHATAN - 316  
 PLOT No 1160  
 AREA OF LAND 16911 S.F.T  
 AREA OF  - A.W.C - 754 S.F.T.

Achal Bagdi  
 Teacher-in-Charge  
 MAHULA P.R.Y. SCHOOL  
 Mahula, Birbhumi



NISHA PATI PAL,  
 Mr. N.P. Pal  
 SENIOR LAND SURVIVOR  
 Regd No - 89246/C-1278  
 C.S & Ch.T.I. Howrah  
 Namokanaj \* Birbhumi