


MOUZA - TILEDANGAL . J.L.No-183

P.S. - SADAI PUR, DIST. BIRBHUM.

50

SCALE :- 1" = 33'

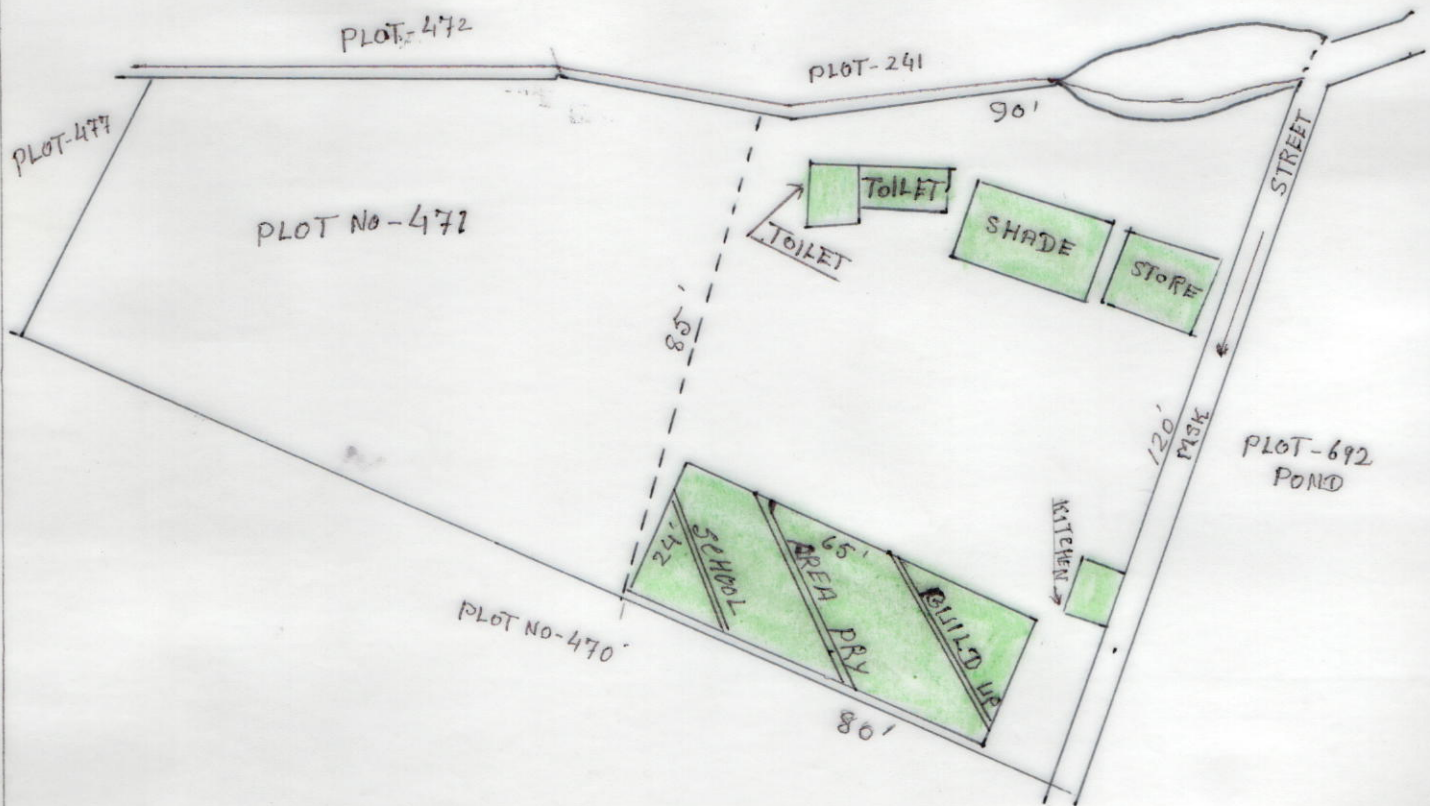

SCHEDULE

SCHOOL NAME :-	TILEDANGAL PRY SCHOOL
DISE CODE :-	19081010901
CIRCLE :-	DUBRAJ PUR.
BLOCK :-	DUBRAJ PUR.
PANCHAYAT :-	CHIN PAI
MOUZA :-	TILEDANGAL
J.L No :-	183
PLOT NO :-	471
KHATIAN No :-	292
AREA OF SCHOOL SHARE LAND :-	8712.5 SFT = 0.20 ACRE
USEABLE AREA :-	2670' SFT
FALLOW AREA :-	6042.5 SFT

MODEL
SAMPLE MAP

Nandadulal Mallik

SEAL & SIG. OF H.T.

Head Teacher

TILEDANGAL PRY. SCHOOL

P.O. Tepasur, Birbhum

24/5/15

Avin Abi 24/5
Surveyor 24/5
Komatpur, Birbhum
SI. No. 17/15/15
Mob.-9732136742