


MOUZA-KHOSHNAGAR, J.L NO-230,P.S
-DUBRAJPUR, DIST- BIRBHUM.

SCALE 1"=33'

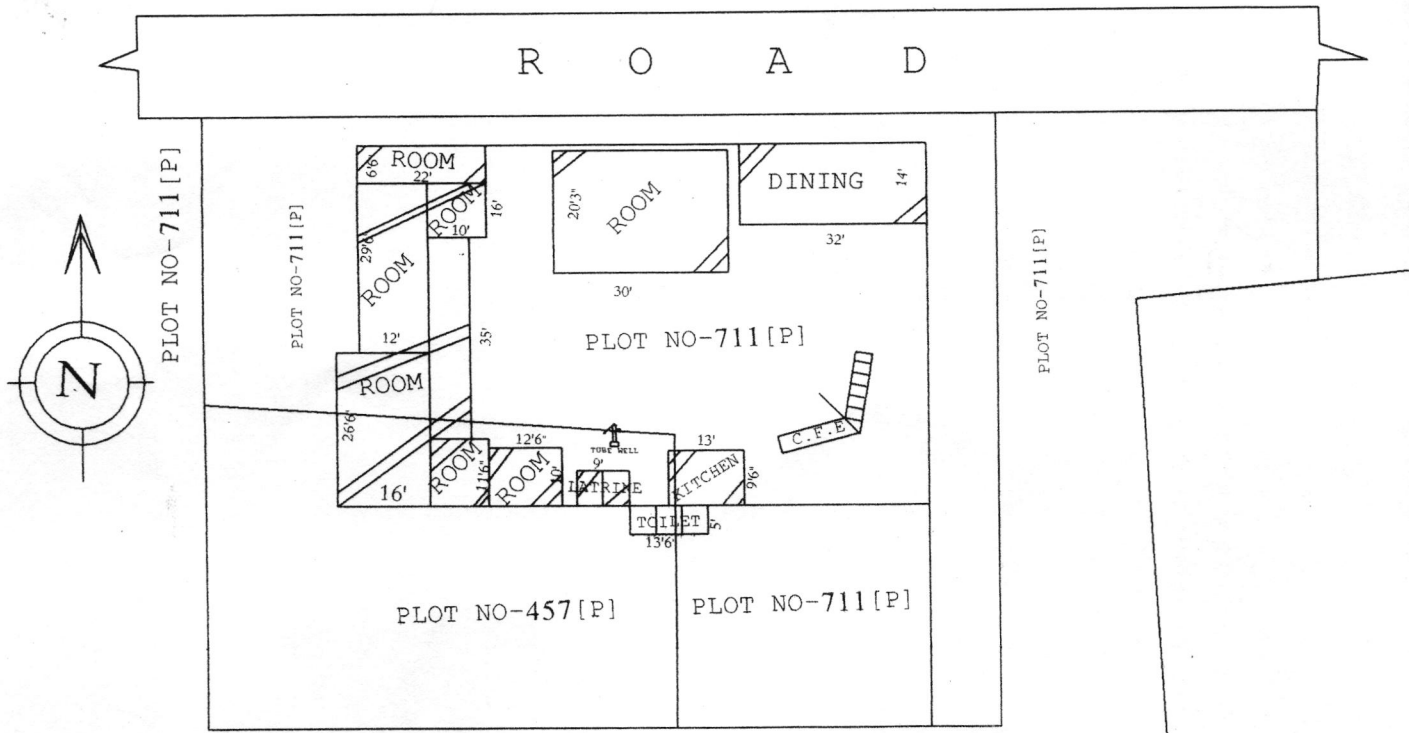

SCHEDULE

SCHOOL NAME:-GHOGA PRY .SCHOOL.

DISE CODE :-19081006703.

CIRCLE :-DUBRAJPUR SOUTH.

BLOCK:-DUBRAJPUR.

PANCHAYAT:- PADUMA.

MOUZA:-KHOSHNAGAR.

J.L NO:-230

PLOT NO :-457[P],711[P].

KHATIAN NO :-3

AREA OF LAND:-14374 SFT.=0.32998 ACRE.

USABLE AREA =2744 SQ.FT.

FALLOW AREA= 11630 SQ.FT.

AREA OF ANG.CENTAR= NIL .

AREA OF UPPER PRY -NIL.

SELE & SIG. OF H.T.

Buddhaderson
Signature of Amin

28.05.15