



AS PAR FIELD POSSESSION MEASUREMENT OF RASUL PURCHANDANAGARI HIGH PRIMARY SCHOOL - D.S. No-92

MOUKA-CHANPANAGARI J.L. No-147, P.S-DUBRAJPUR, DIST-BIRBHUM,
 L.R. Plot No- 58, 57 AREA - 144 ACRE (RECORD) INDICATE BY RED MARK.

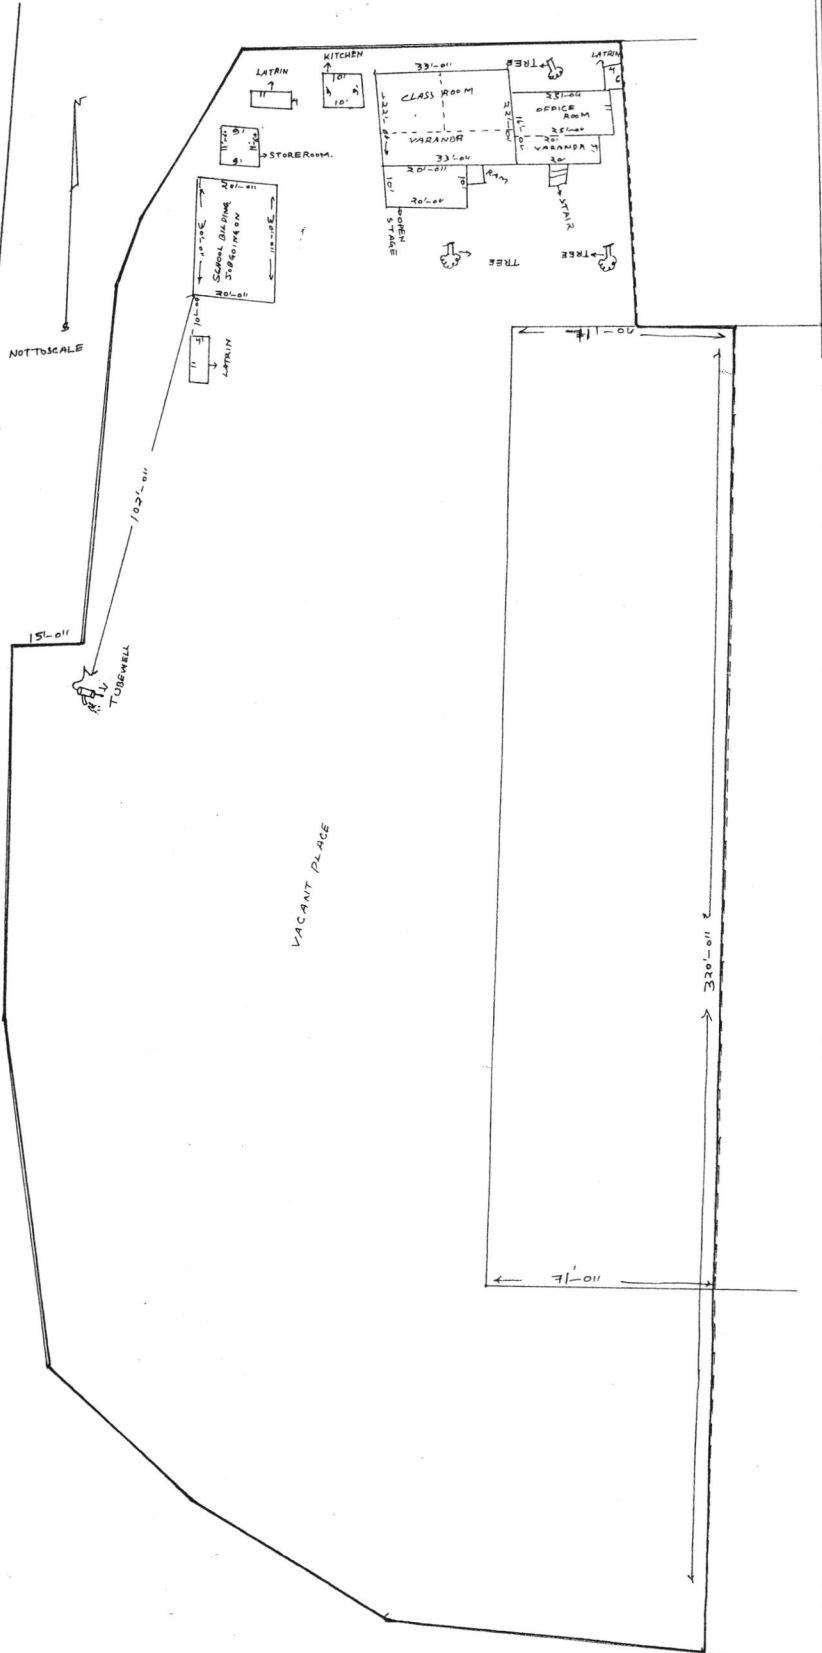

TOTAL AREA OF CLASSROOM	726 S.F.T
OFFICE ROOM	375 S.F.T
MIDDAY MEAL KITCHEN ROOM	90 S.F.T
MIDDAY MEAL STORE ROOM	103 S.F.T
LATRIN	112 S.F.T
SCHOOL BUILDING	600 S.F.T
TOTAL AREA 2006 S.F.T OR	
0.046 ACRE AND VACANT PLACE AS PAR POSSESSION AREA 1.334 ACRE	

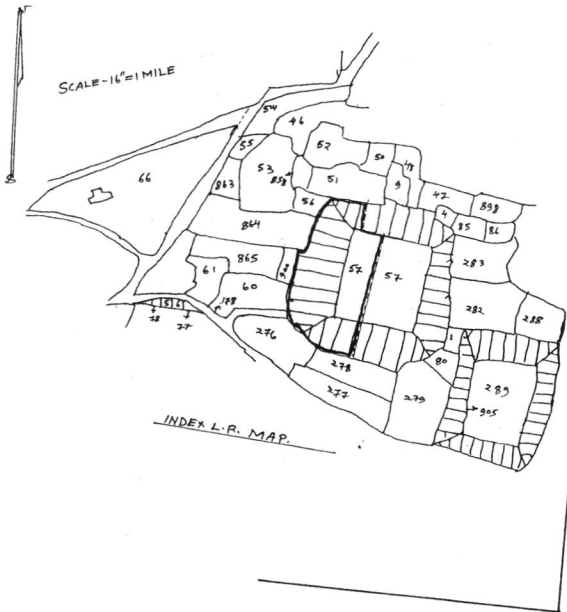

Muktibada Ruidas
 25.05.2015
 Head Teacher
 Rasulpur Primary School
 P.O-Dubrajpur Birbhum

Prepared by
 Sagar Bhandari
 25.5.2015
 Sagar Bhandari
 Surveyor
 Govt. Road No-17204
 Rasulpur Birbhum