



MOUZA-SIMULDIHI, J.L. NO-148, P.S. -DUBRAJPUR, DIST.-BIRBHUM

SCALE : 16' - 0" = 1"

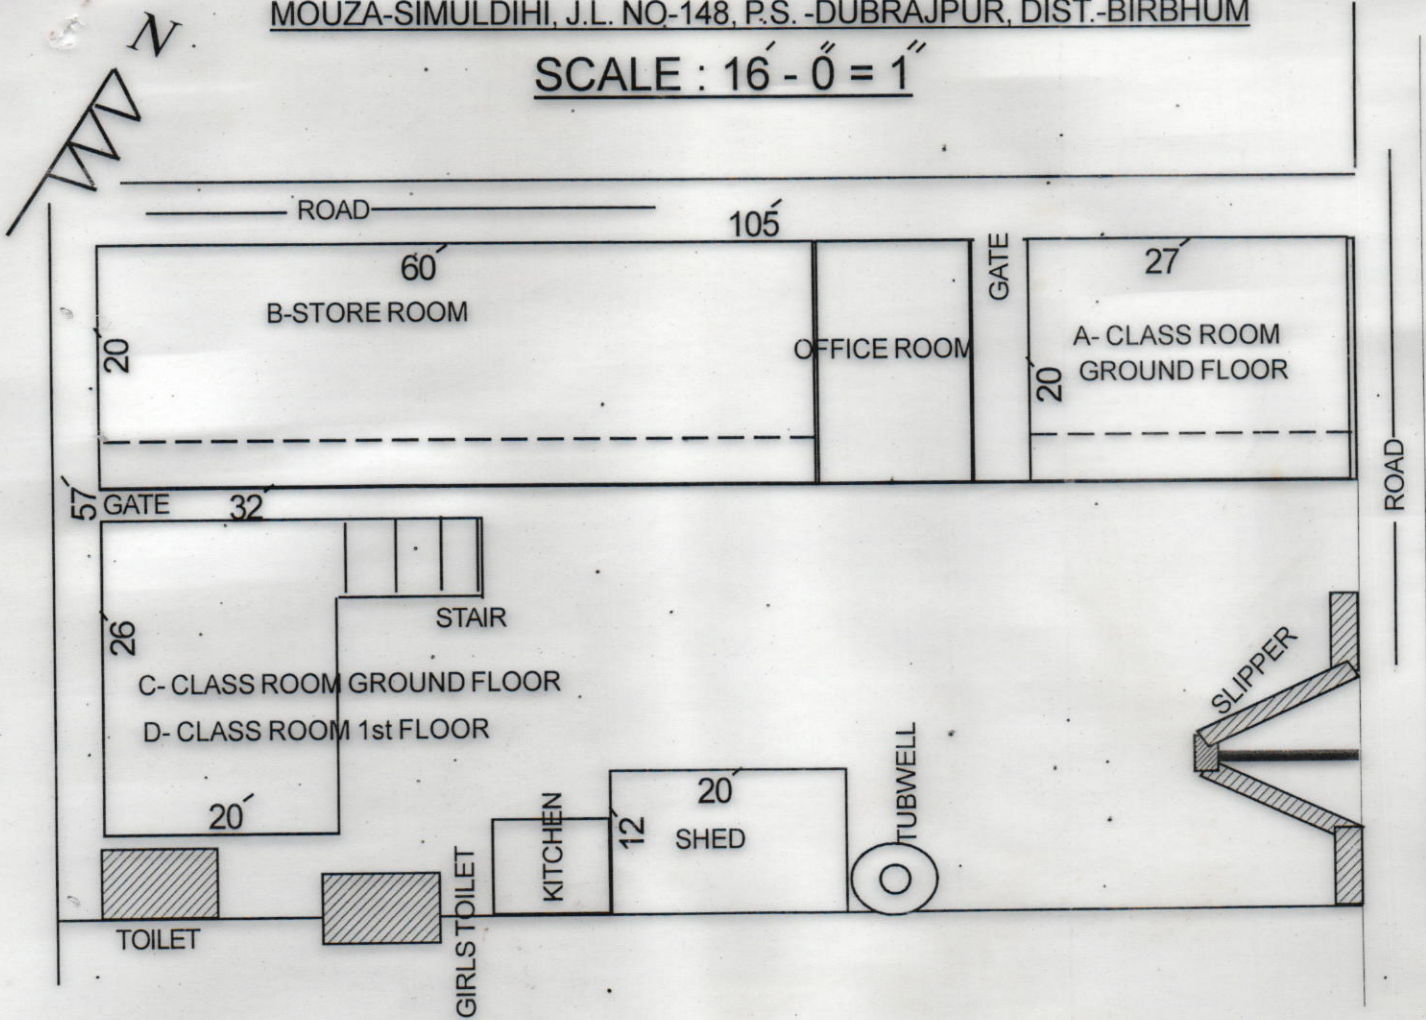

SYMBOL :

- OUT LINE : _____
- A- CLASS ROOM GROUND FLOOR (CONCRITE ROOF)
 - B- STORE ROOM (TIN)
 - C- CLASS ROOM GROUND FLOOR (CONCRITE ROOF)
 - D-CLASS ROOM 1st FLOOR (CONCRITE ROOF)
 - E- KITCHEN ROOM--(CONCRITE ROOF)
 - GIRLS TOILET  (CONCRITE ROOF)

SCHEDULE

SCHOOL NAME : SIMULDIHI PRIMARY SCHOOL
 DISE CODE : 19081004201
 CIRCLE : DUBRAJPUR SOUTH
 BLOCK : DUBRAJPUR
 PANCHAYAT : LOBA
 MOUZA : SIMULDIHI
 J.L. NO-148
 PLOT NO-797
 KHATIAN NO- 75
 AREA OF LAND : 12630 Sft (29 Dec)
 USABLE AREA : 5985 Sft

DATE..... 28/5/2015

Uttam Gogoi
 SEAL & SIG OF H.T. 29.5.15
 Headteacher
 Shimuldihi Pry. School

Anayet Murshed Quaderi
 SURVEYOR
 Anayet Murshed Quaderi
 Jalalpur, Dubrajpur, Birbhum

Regd N 66381/5441248
 SL No X 7216/1986