


The site Plan for Bhabanipur Primary School

Mouza- Bhabanipur, J.L. no. – 83, Plot no. – 1139, Khatian no – 178, Total Area - 30.13 Satak
(Existed at position), P.S. :- Illambazar, Dist. :- Birbhum[W.B.]

Scale :- 33'00" = 1"

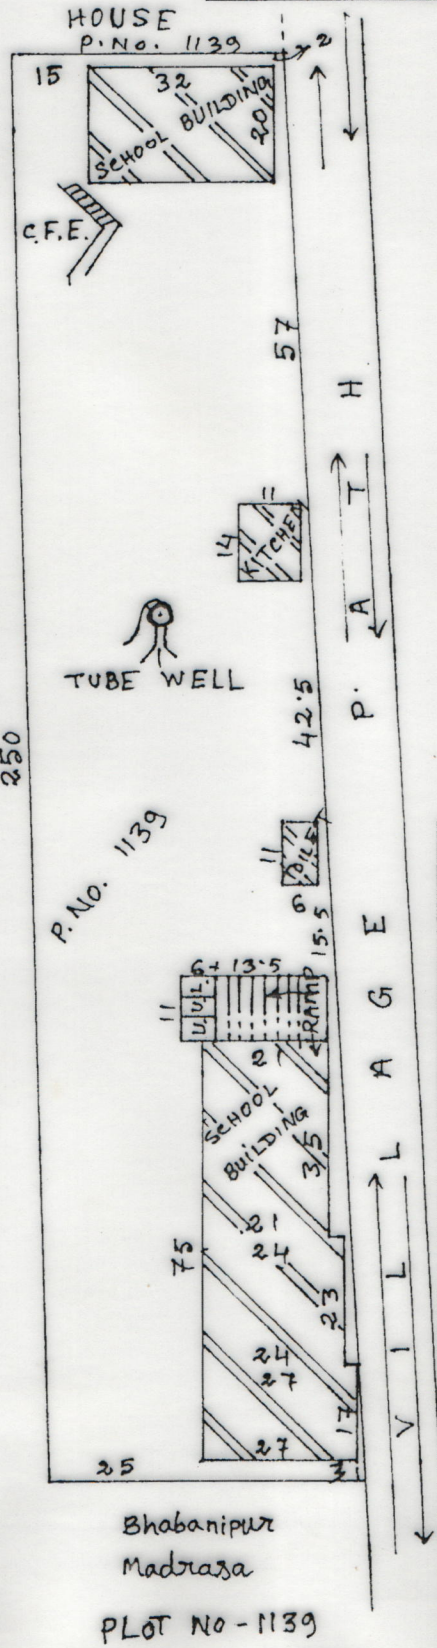

SCHEDULE

School Name :-	Bhabanipur Primary School
Dise Code :-	19080206604
Circle :-	Illambazar
Block :-	Illambazar
Panchayet :-	Sirsha G.P.
Mouza :-	Bhabanipur
J.L. no. :-	83
Plot no. :-	1139
Khatian no. :-	178
Total Area of School land :-	13125 Sq.ft. or 30.13 Satak.
Usable Area :-	2831 Sq. ft. or 06.5 Satak.
Fallow Area :-	10294 Sq. ft. or 23.63 Satak.

Draw and calculate by

SK JAKIR HOSSAIN

Amin / Surveyor

Reg. No - WB / K-892

Vill. Sahapur, P.O. - Janubazar

P.S. Illambazar, Dist. - Birbhum (W.B.)

All Dimension are in Feet.

By *SK Jakir Hossain*
 Head Teacher
 Bhabanipur Pri. School