


MOUZA - BHARATPUR. J.L.NO - 79
 P.S - ILLAMBAZAR. DIST - BIRBHUM

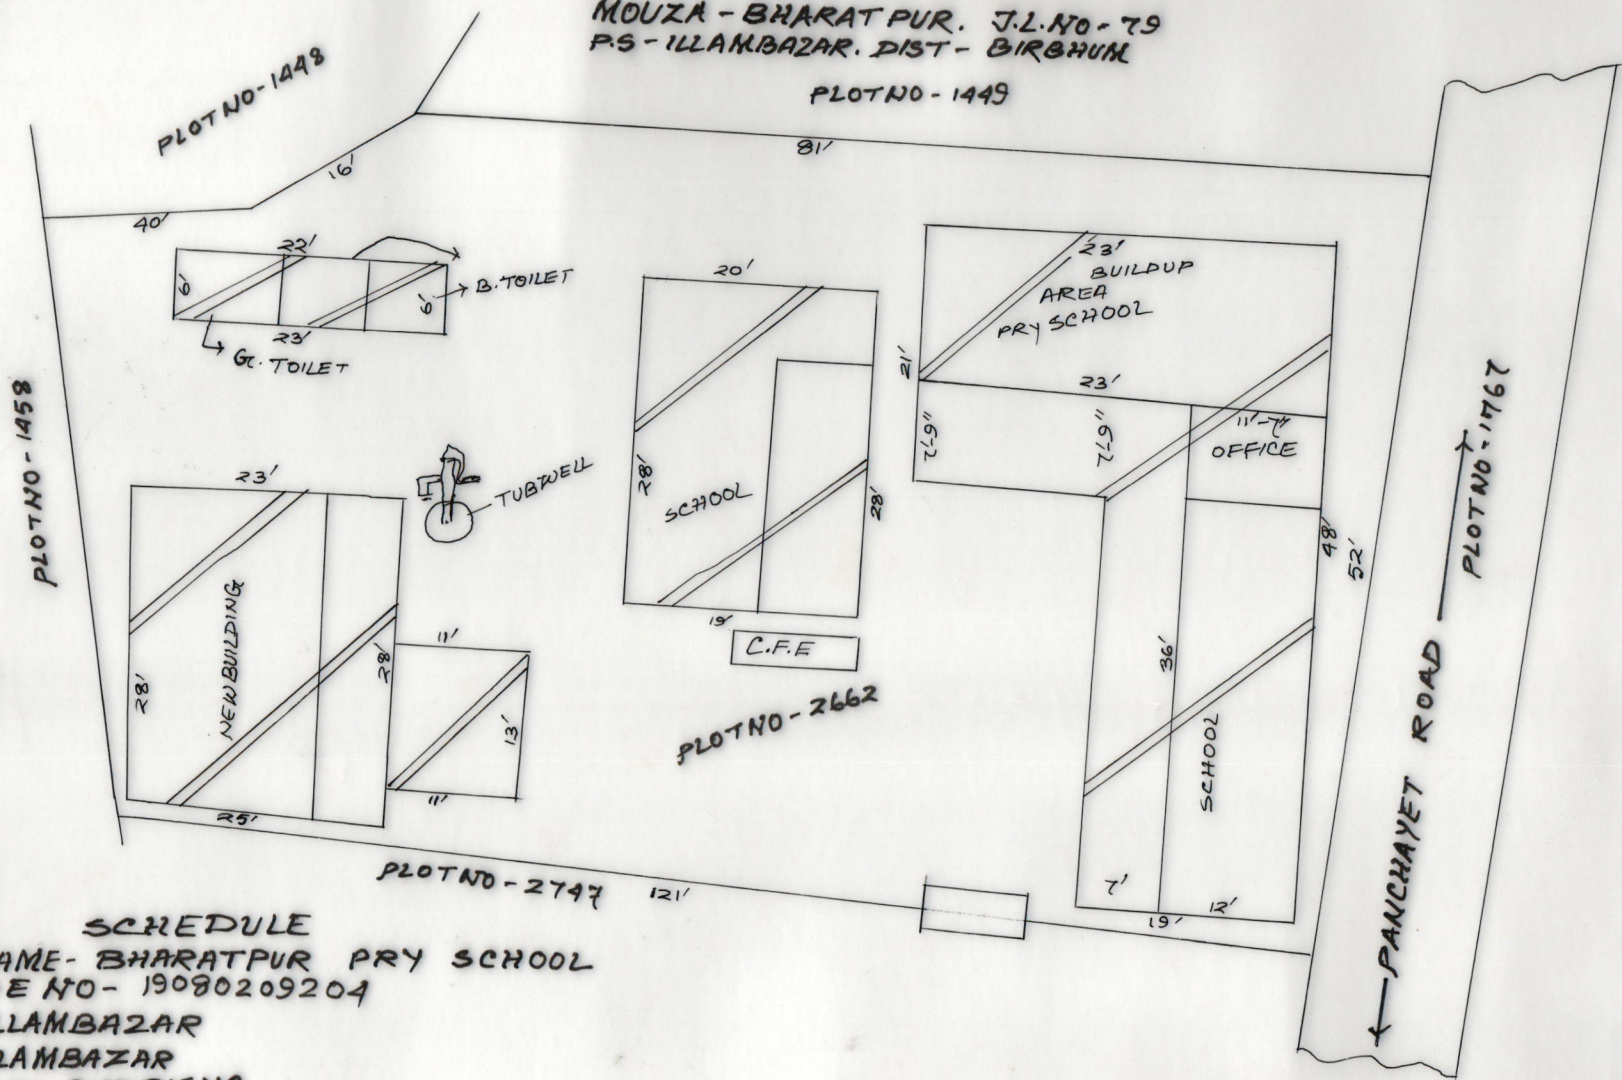

SCHEDULE

SCHOOL NAME - BHARATPUR PRY SCHOOL
 DISE CODE NO - 19080209204
 CIRCLE - ILLAMBAZAR
 BLOCK - ILLAMBAZAR
 PANCHAYET - GHURISHA
 MOUZA - BHARATPUR. J.L.NO - 79
 PLOT NO - 2662
 AREA LAND - 16 DECIMAL
 USABLE AREA - 3556 SFT.
 FALLOW AREA - 6960 SFT

Aparna Mukherjee (H.T.)
Bharatpur pry school 28/5/15

DRAWN BY
Makhan Barui
MAKHAN BARUI
 (Surveyor)
 Regd. No. 933
 VIII Debfour P.O. Payer
 Dist. Birbhum